




Grundriss 1.OG M. 1:200

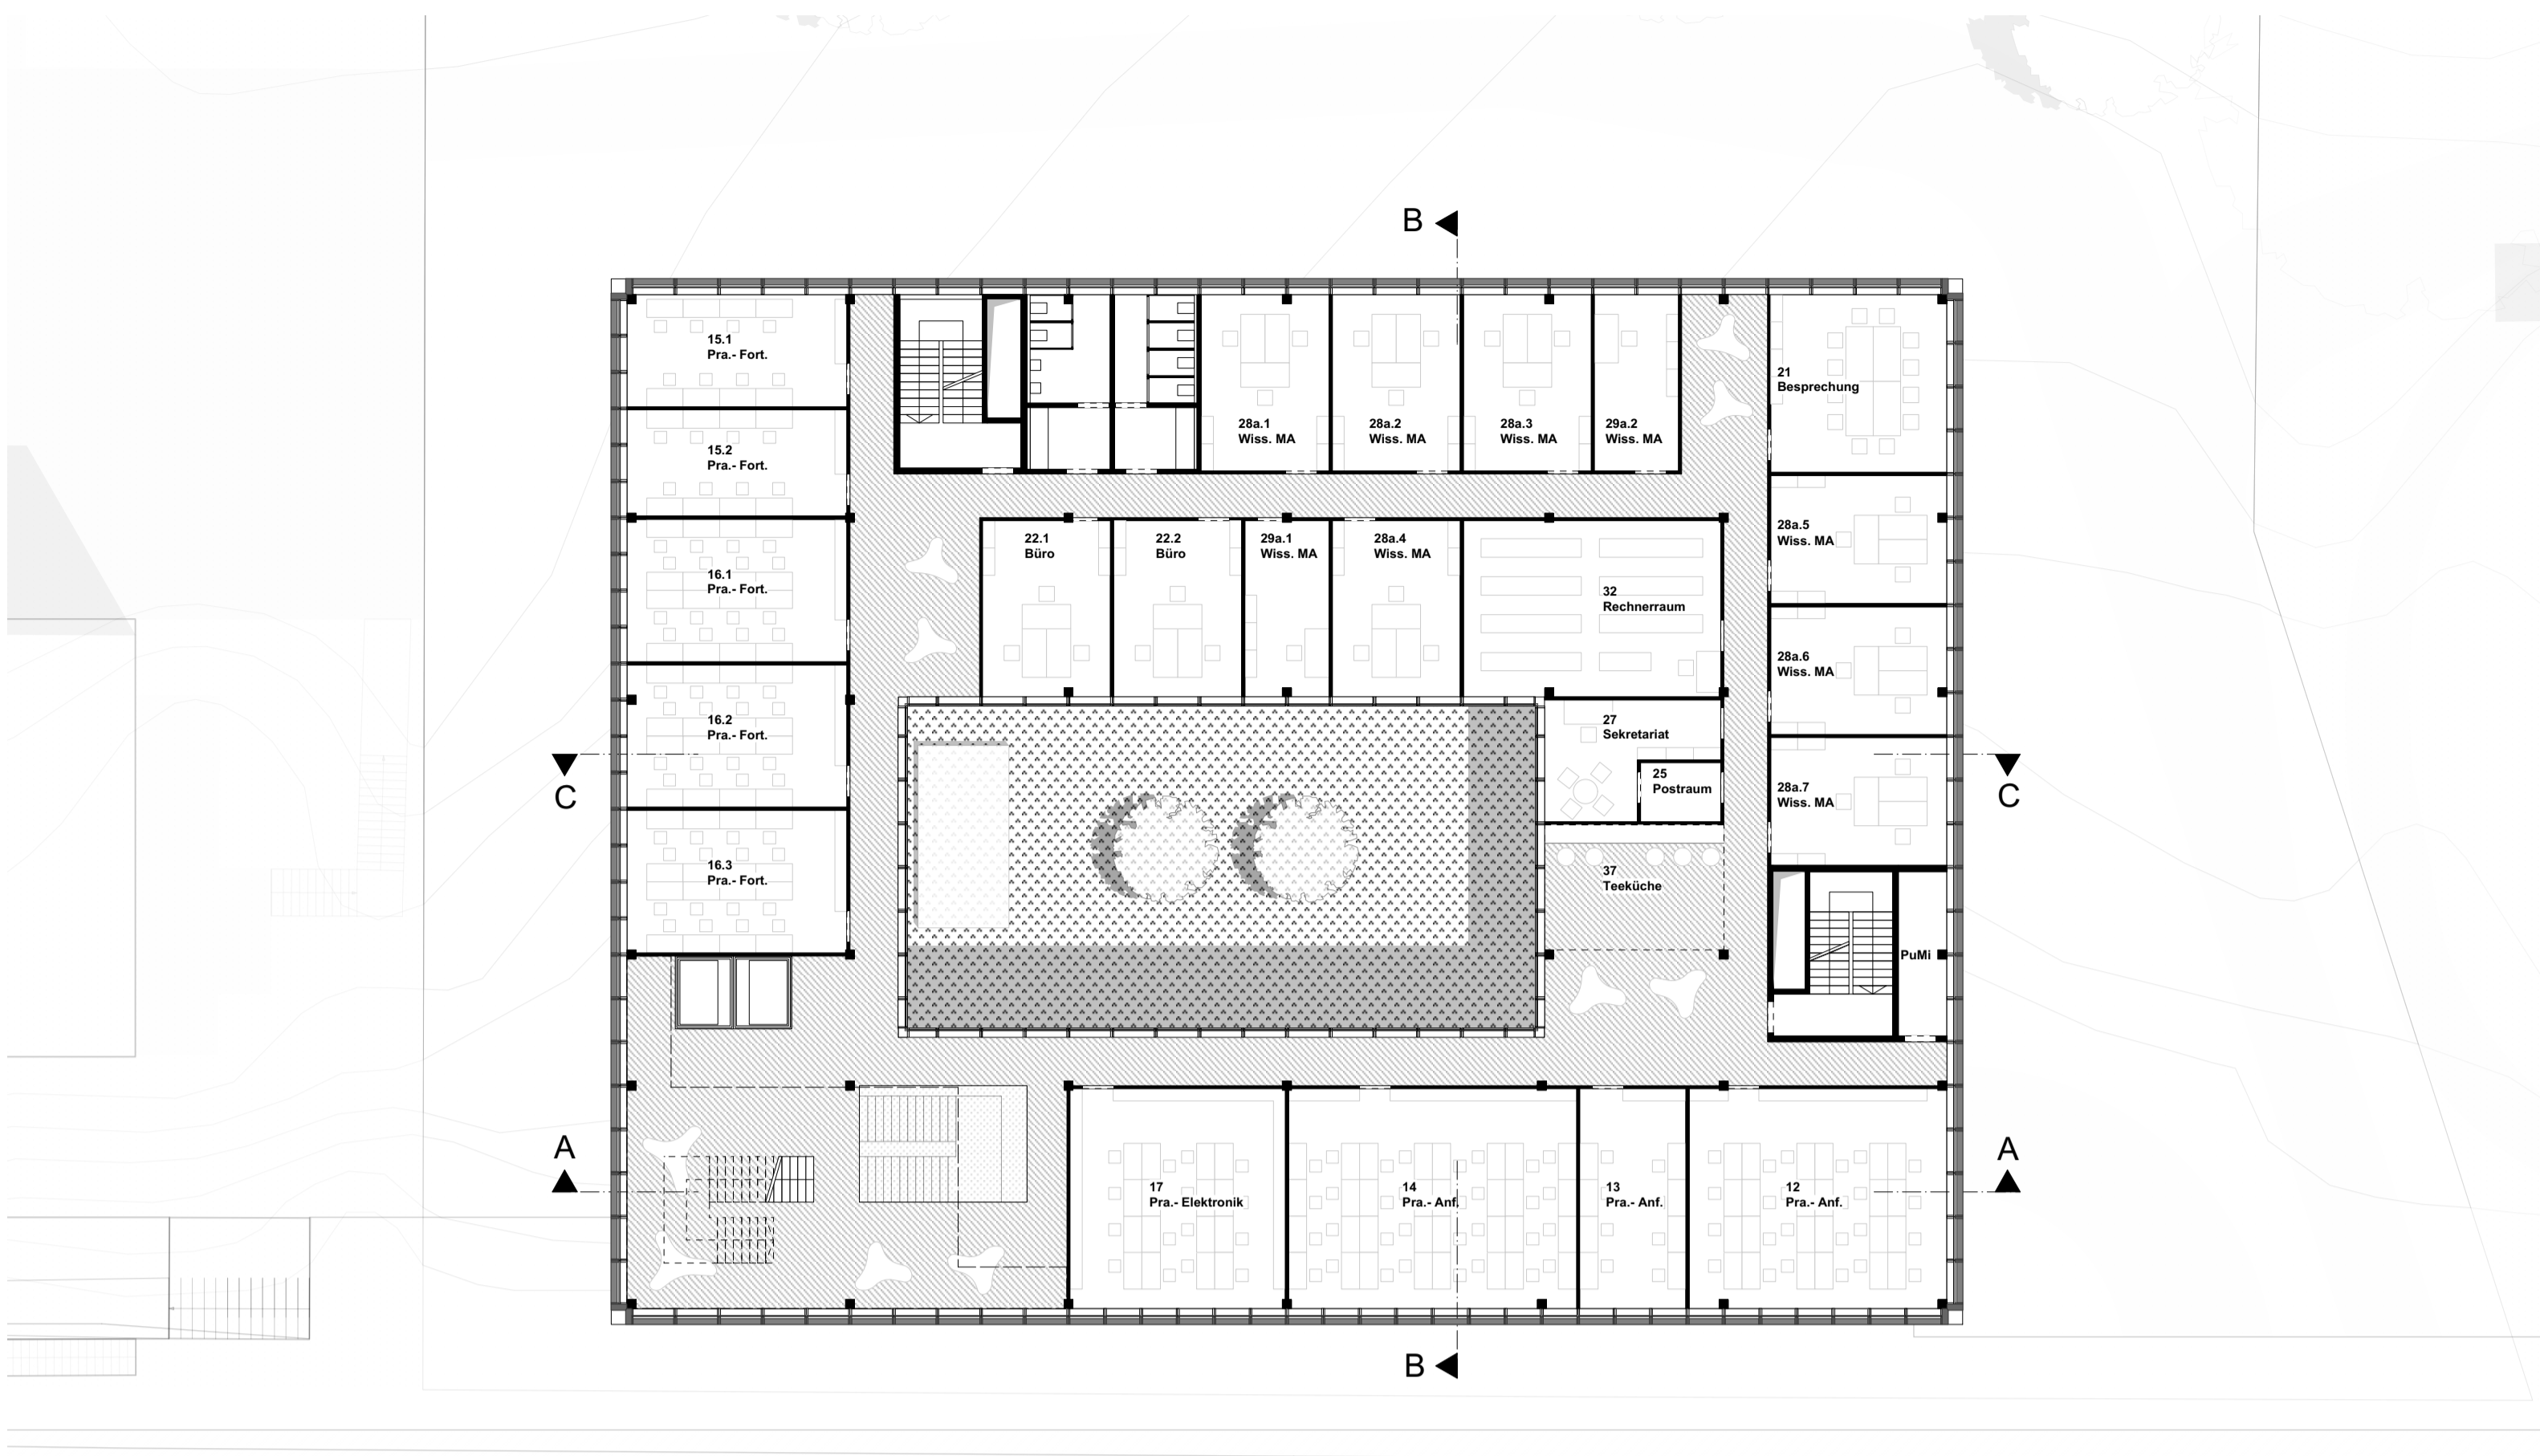

Grundriss 2.OG M. 1:200

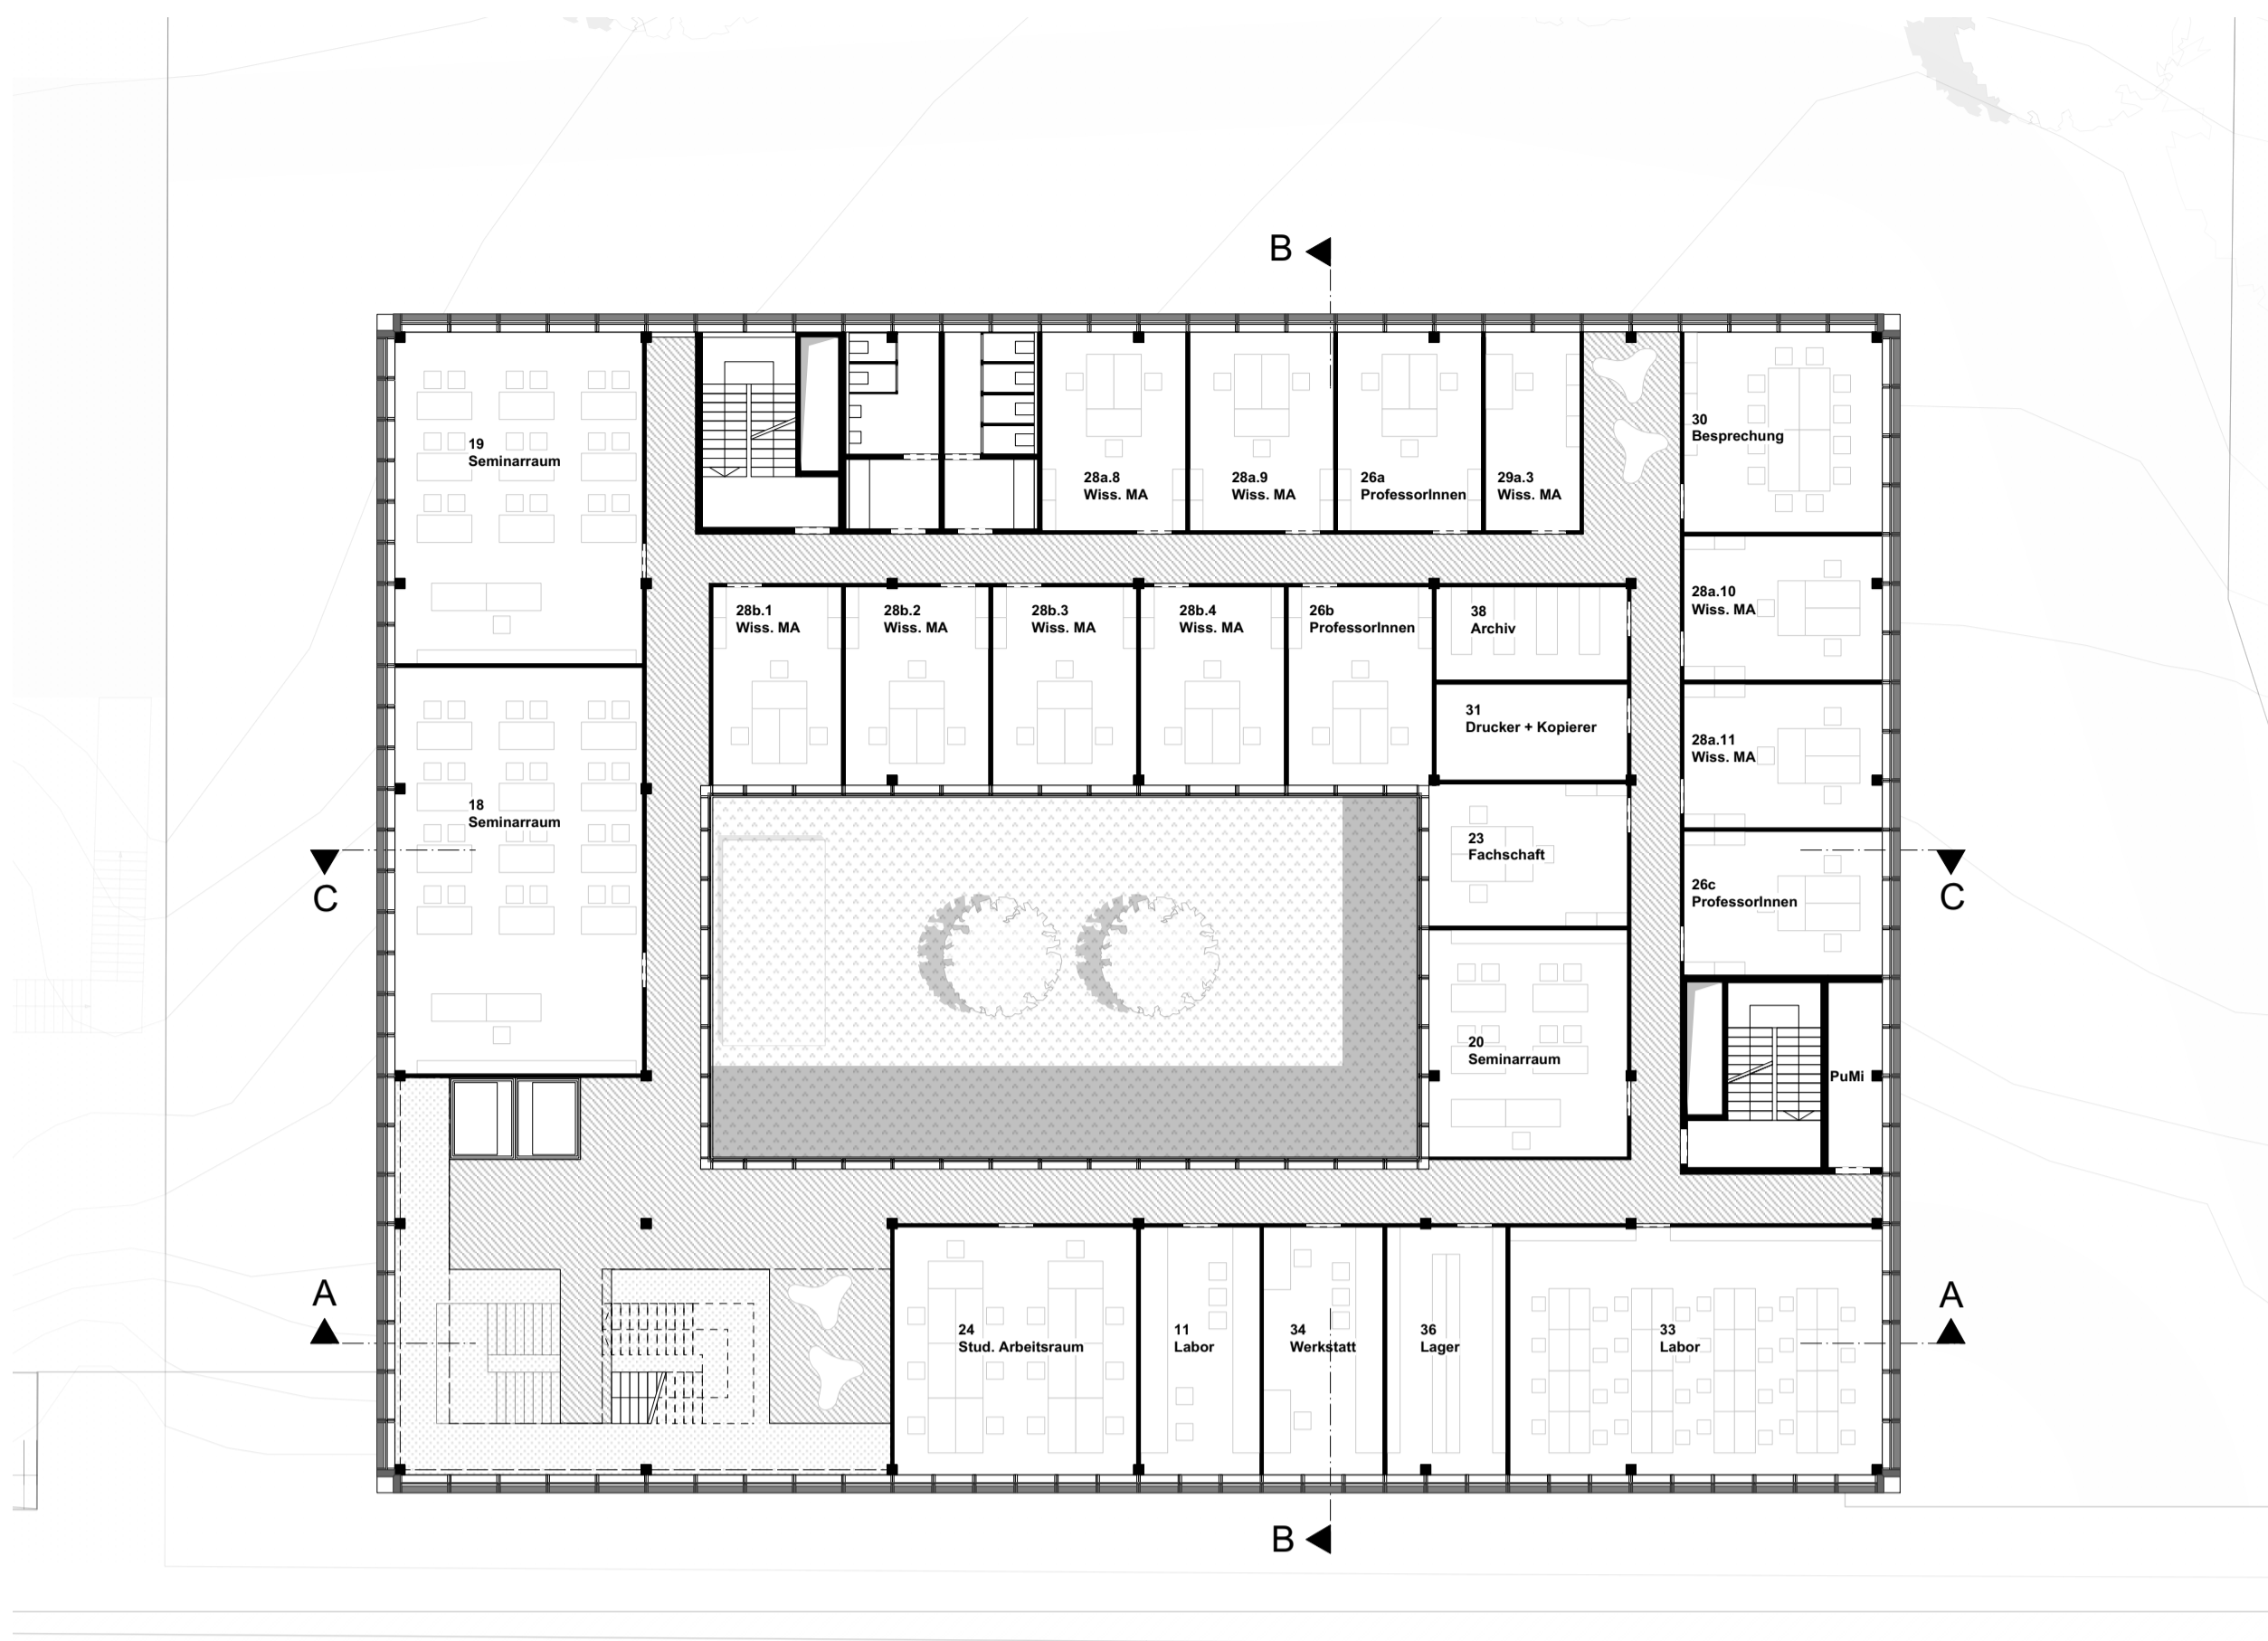


Grundriss 3.OG M. 1:200

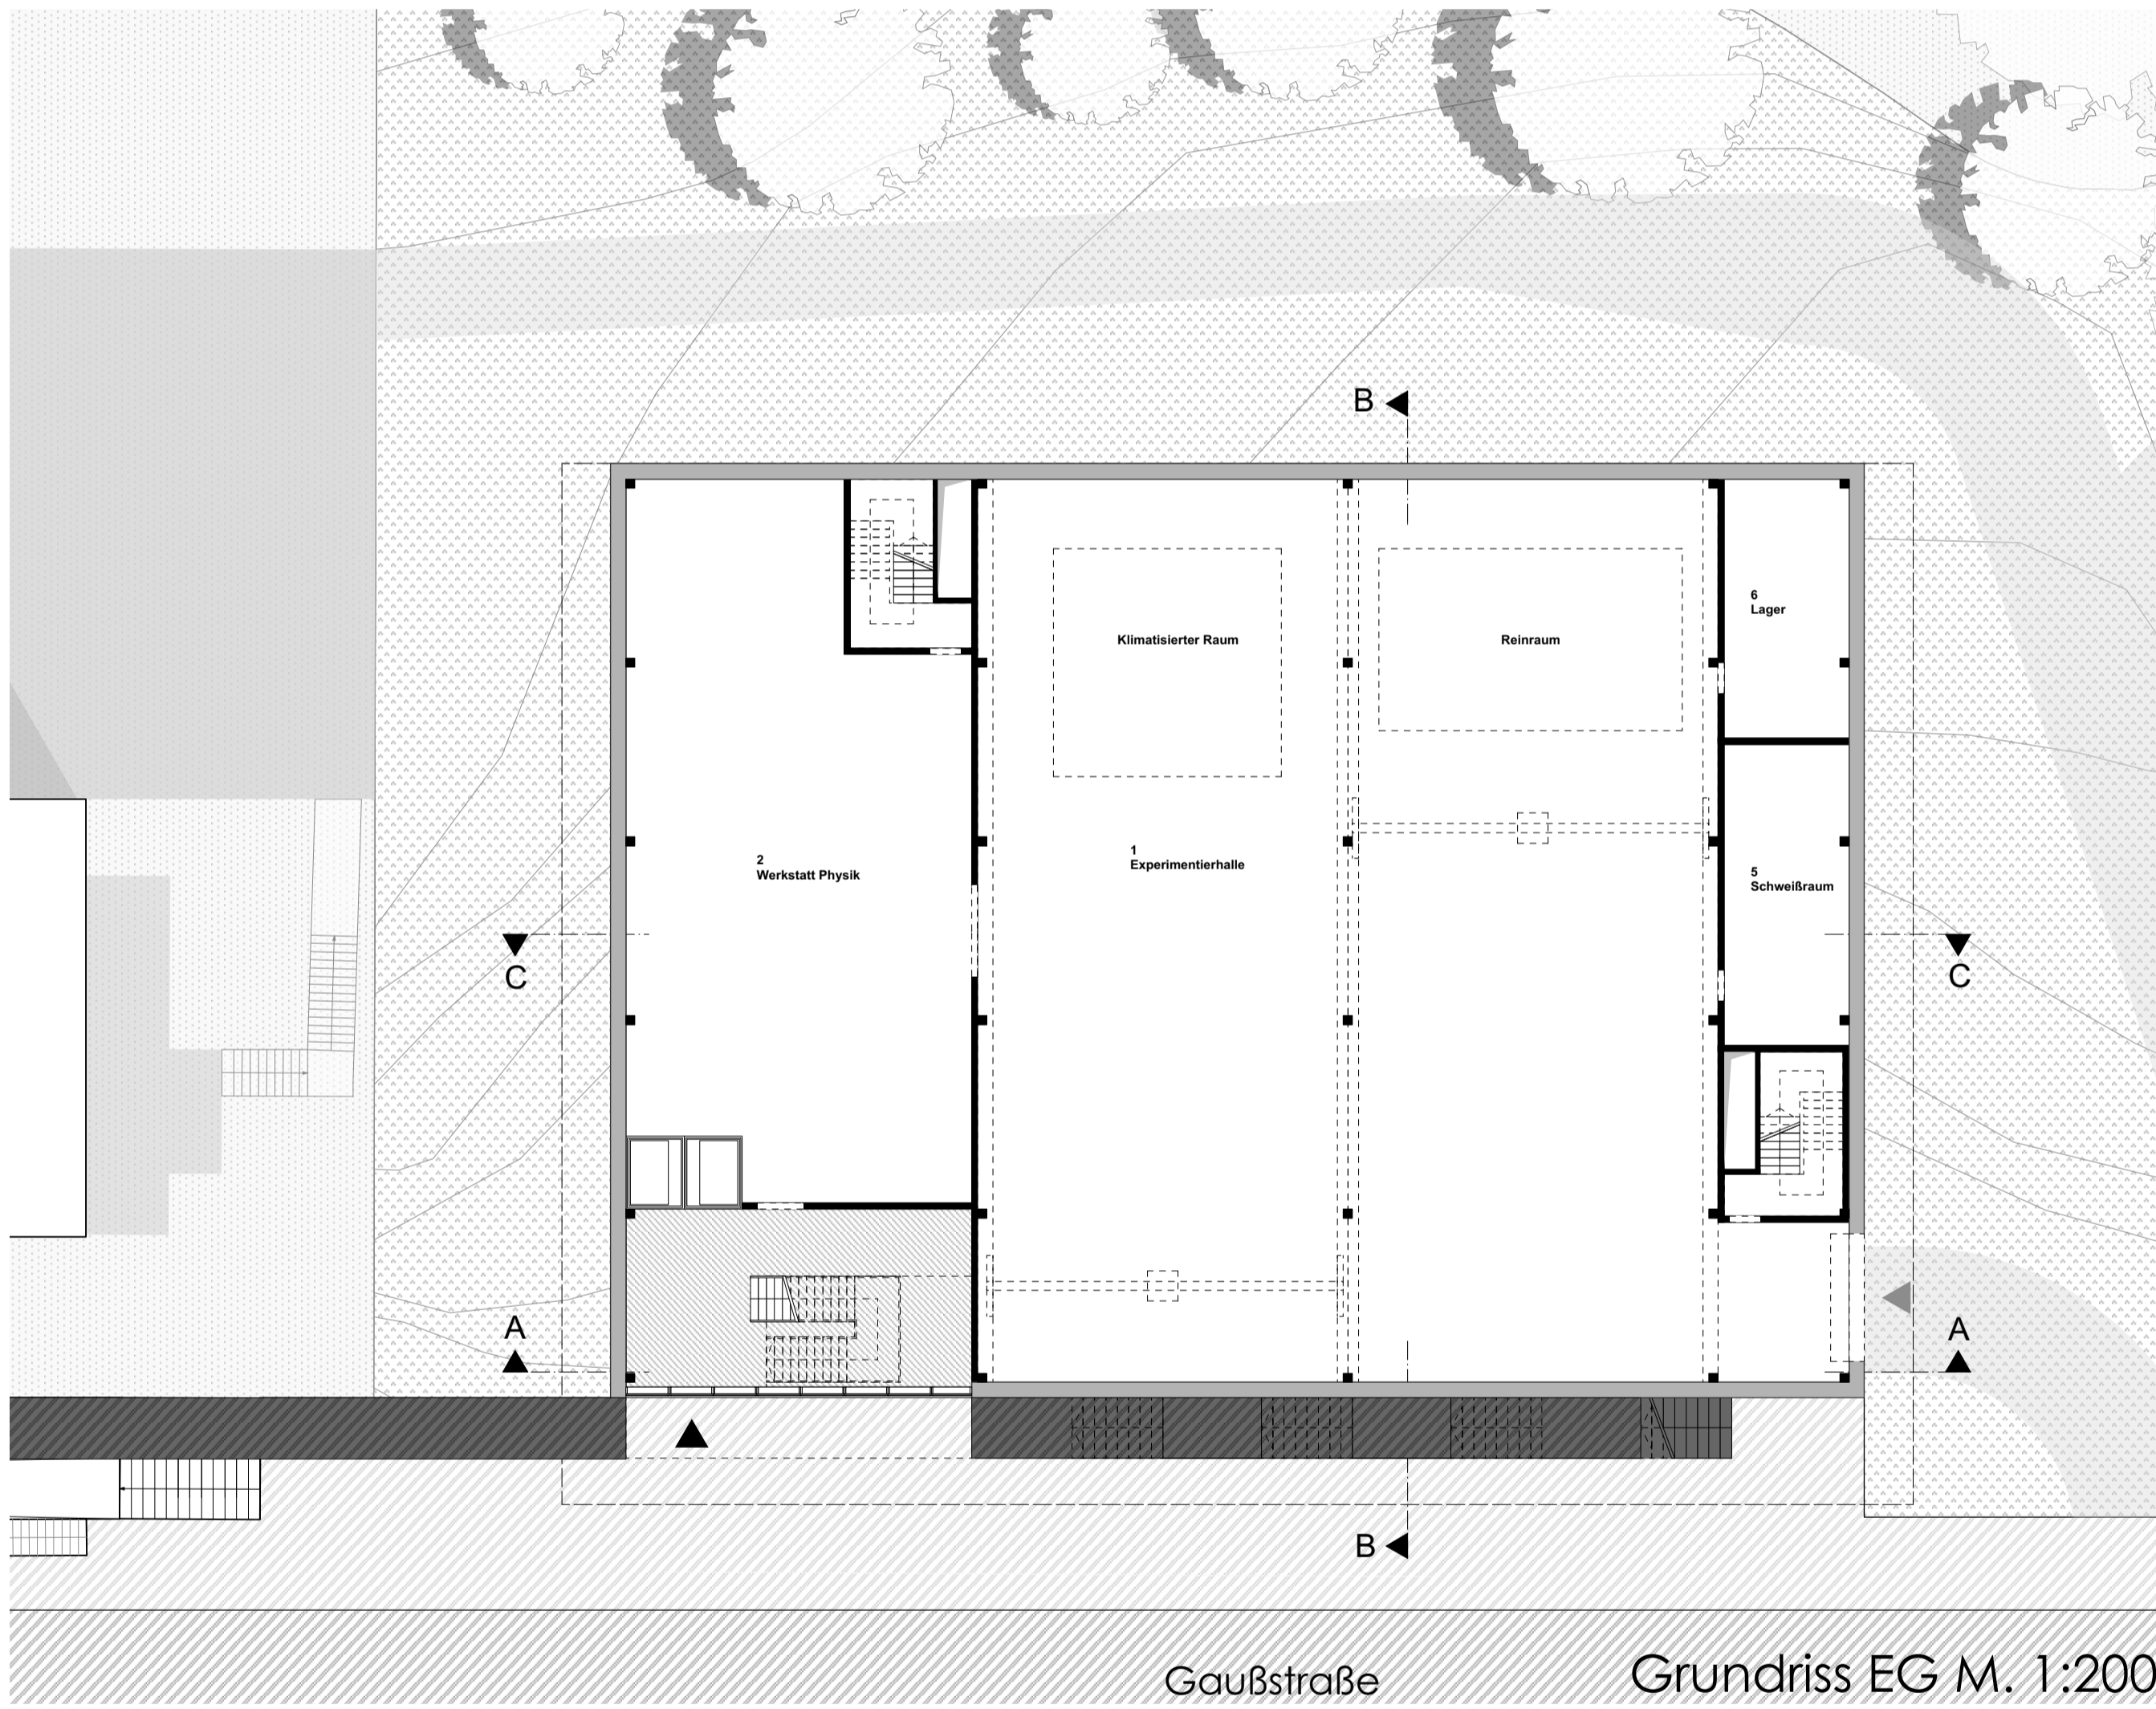

Gaßstraße


Grundriss EG M. 1:200

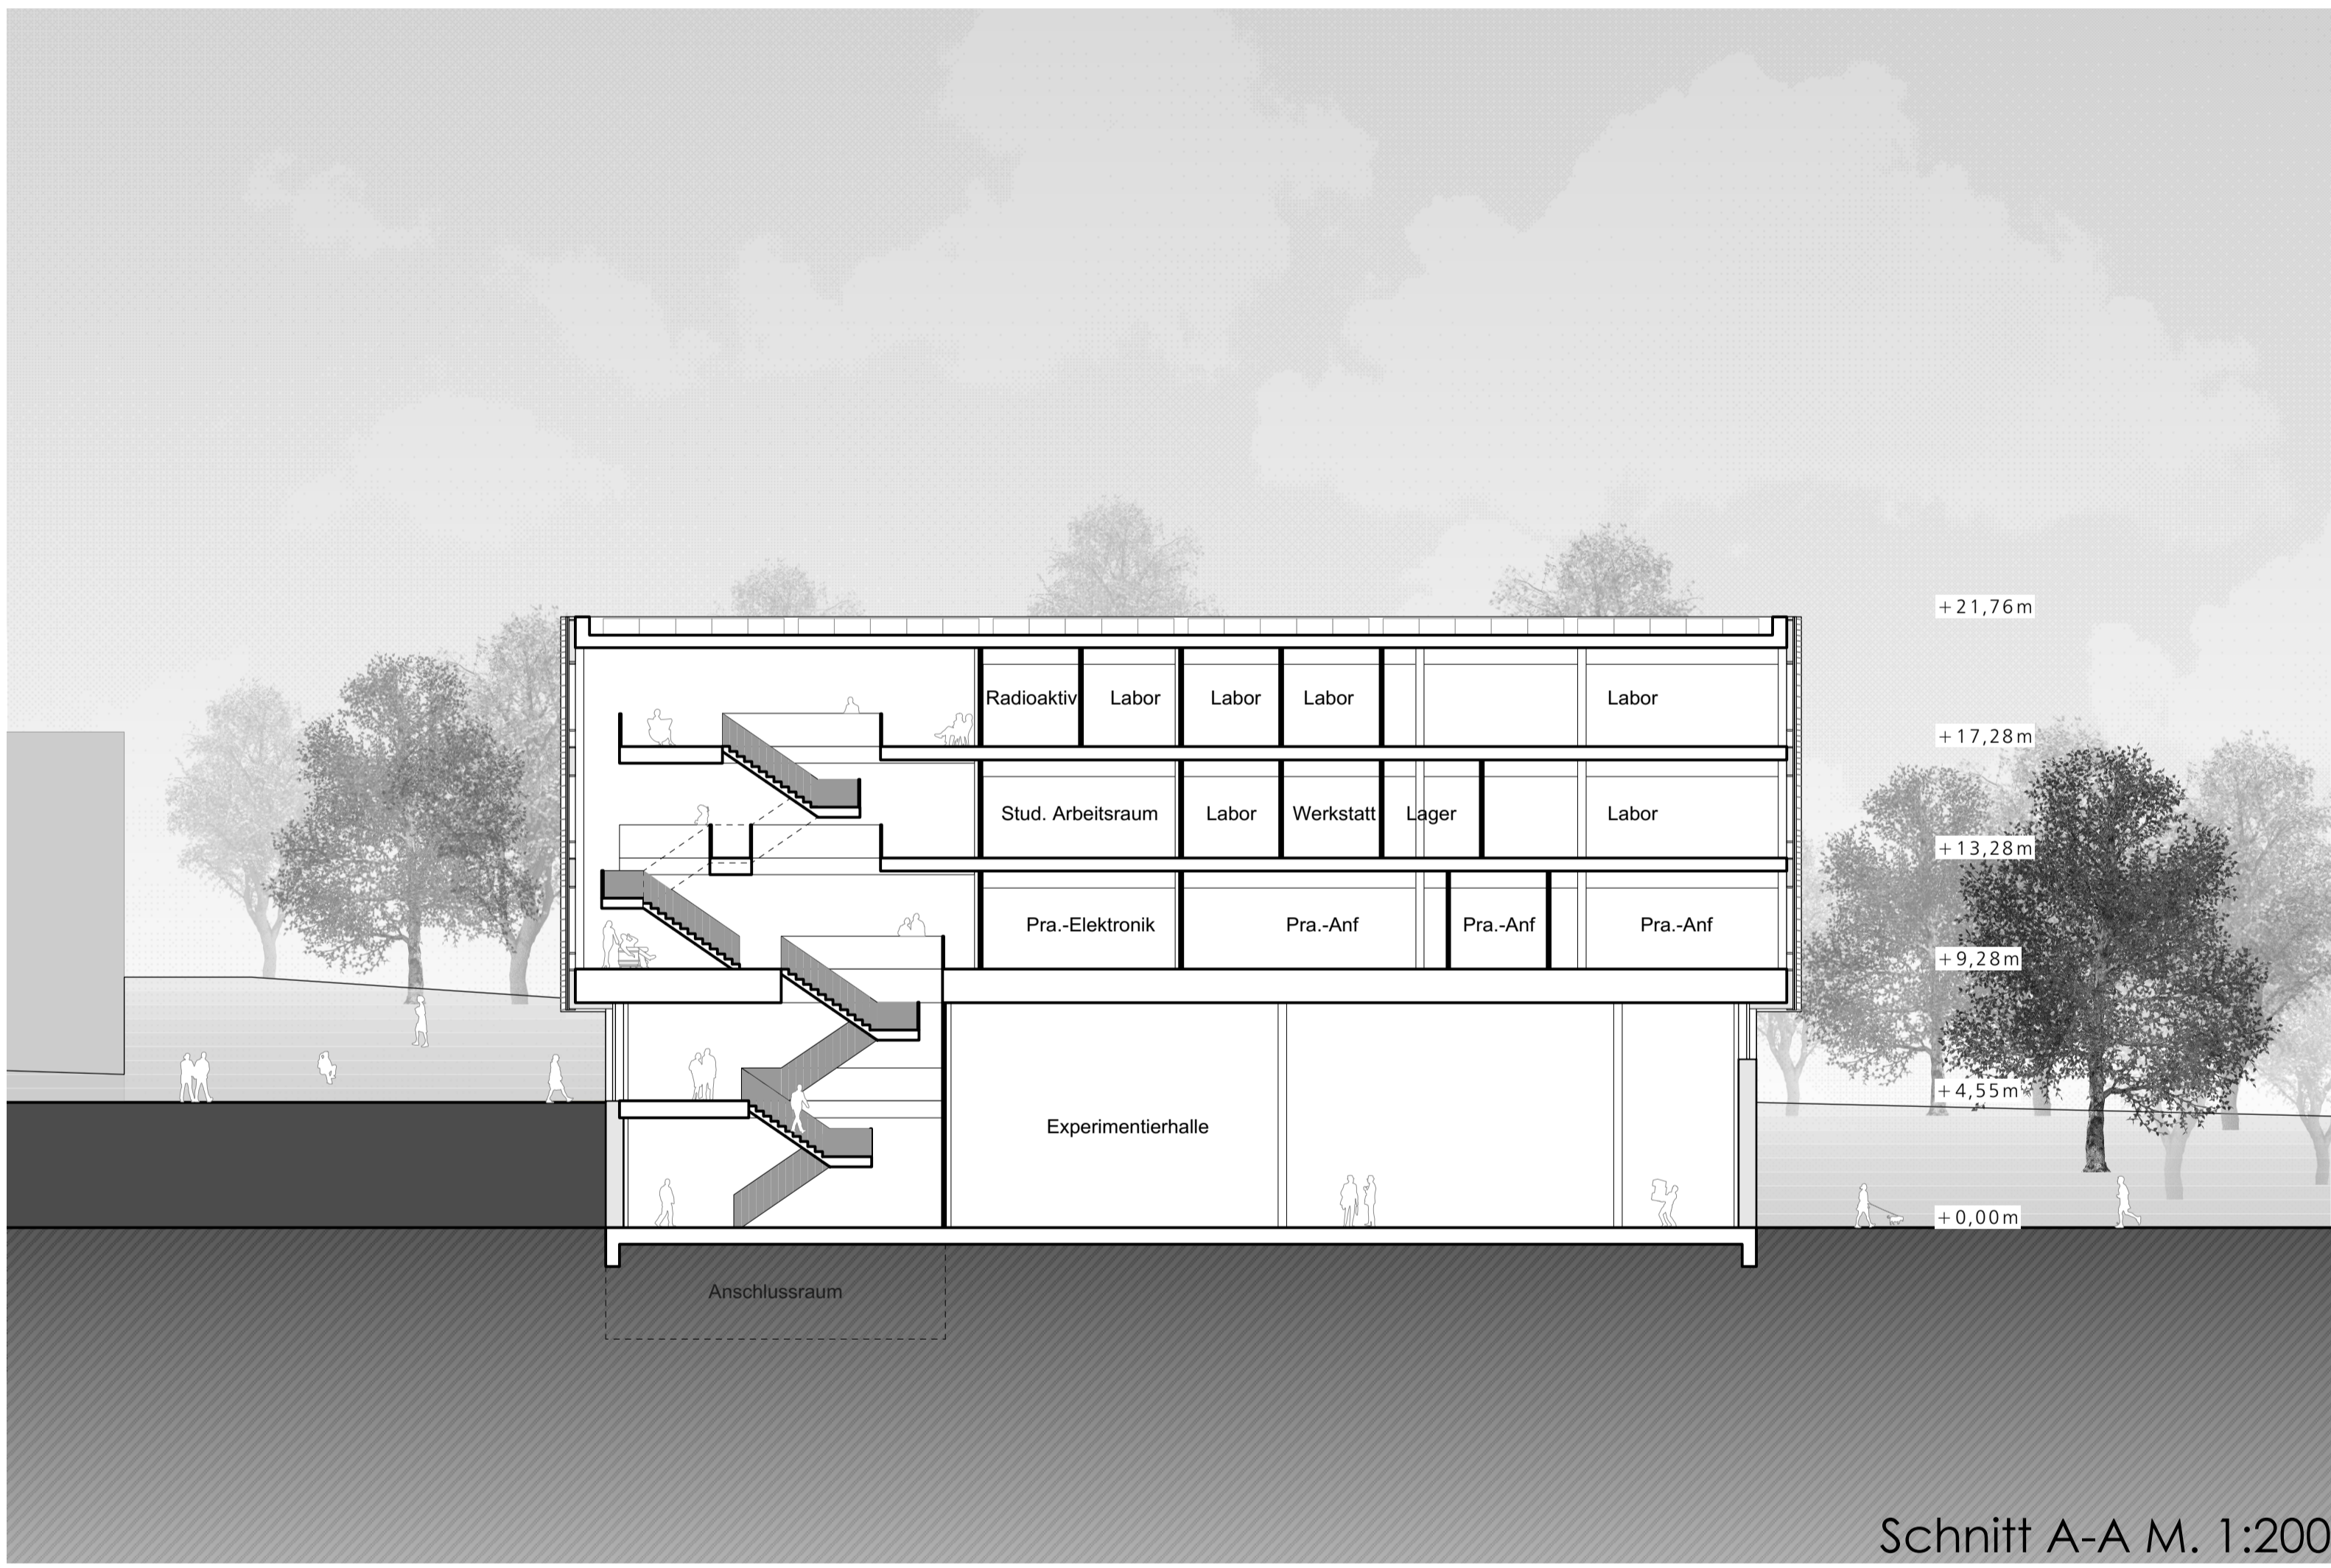

Schnitt A-A M. 1:200




Schnitt B-B M. 1:200

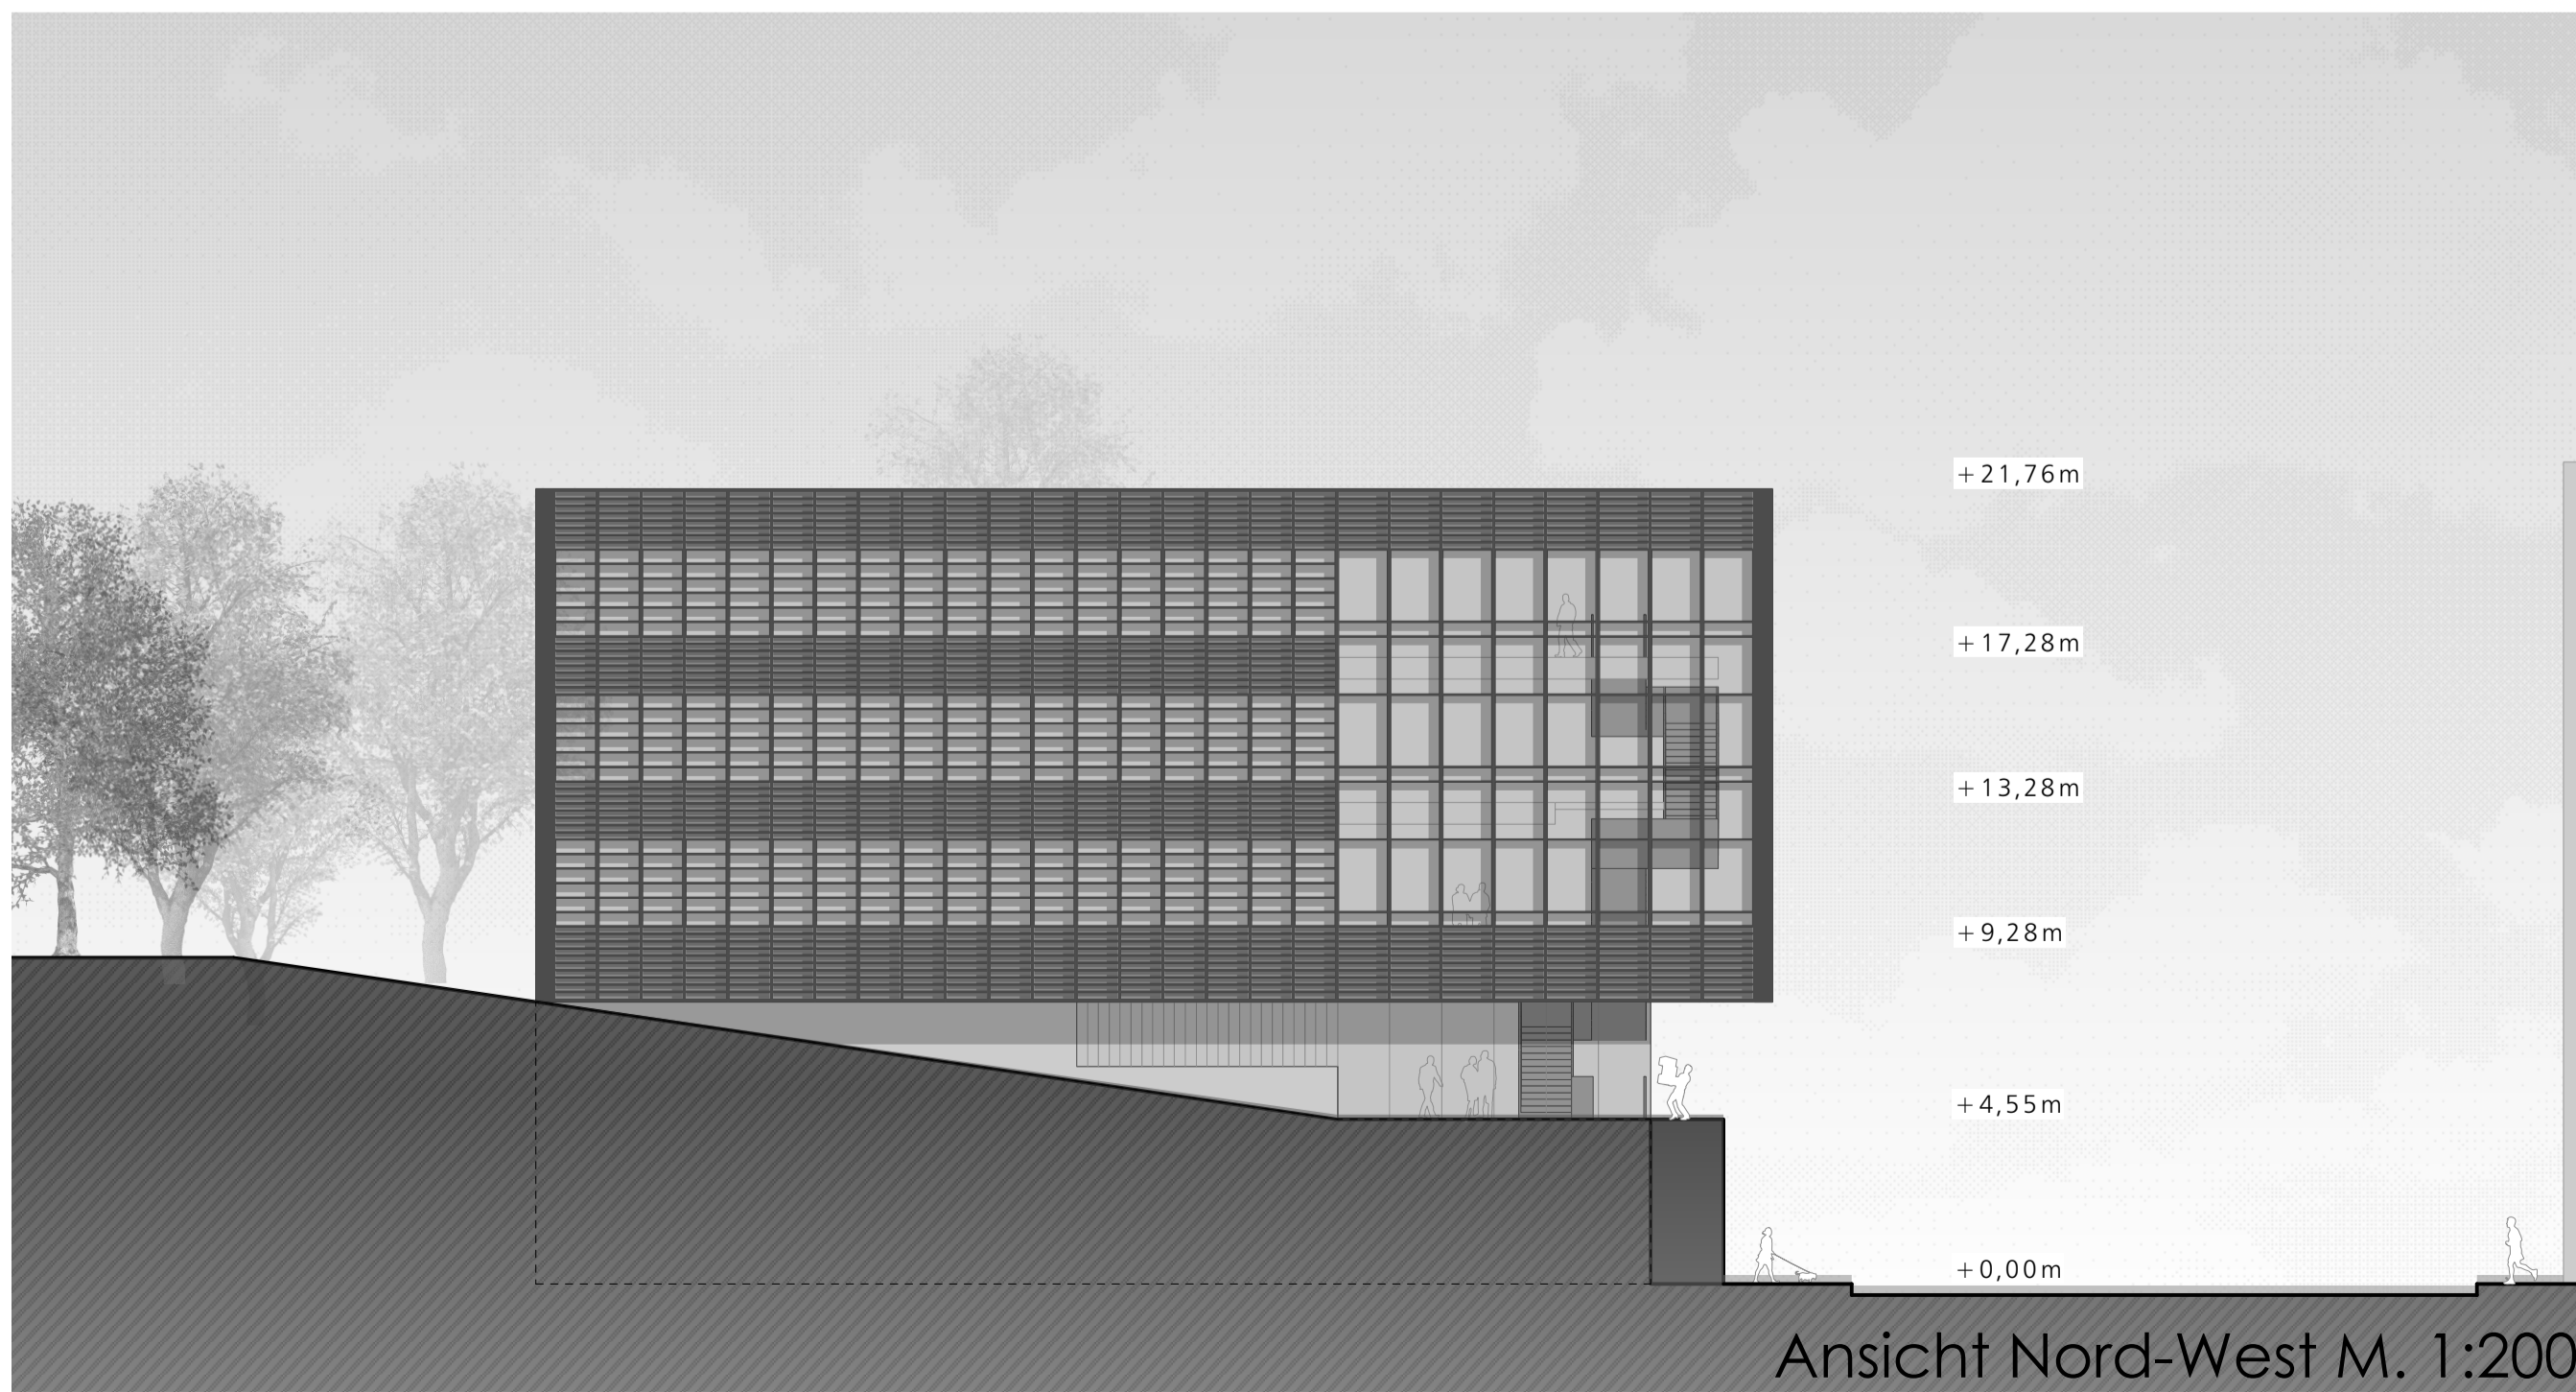

Ansicht Nord-West M. 1:200



Ansicht Süd-West M. 1:200

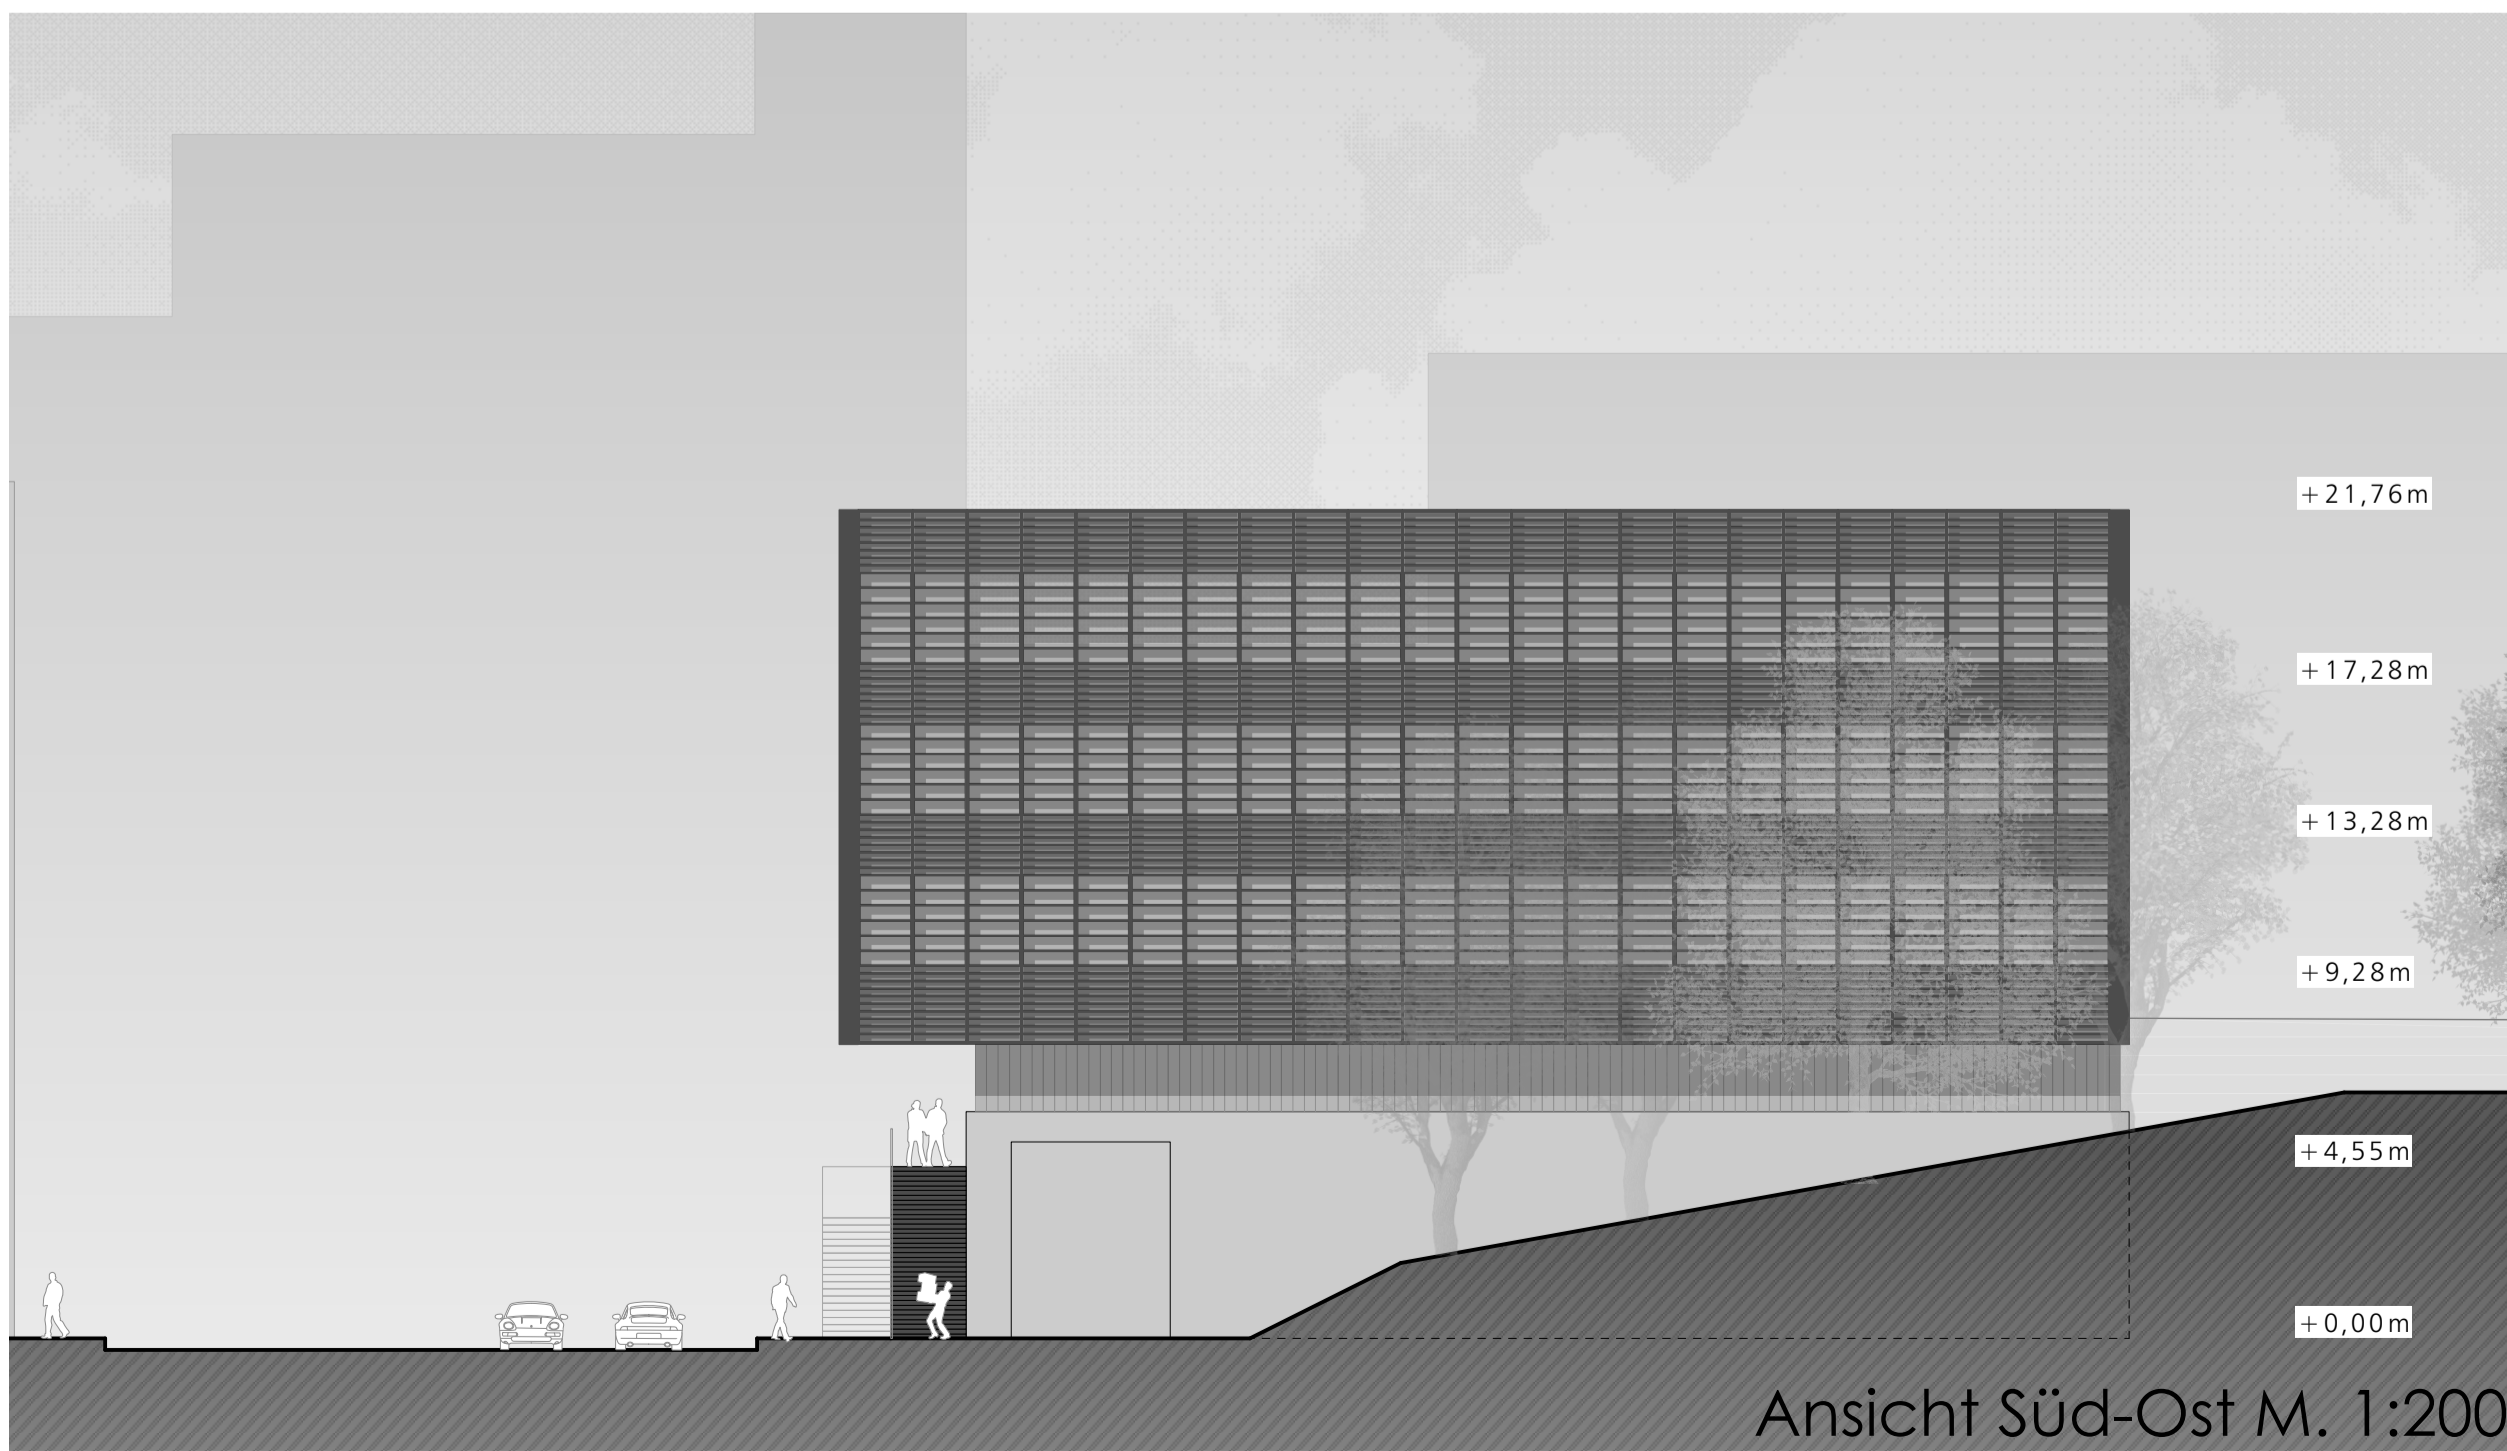

Ansicht Süd-Ost M. 1:200