




Grundriss 4.OG M. 1:200

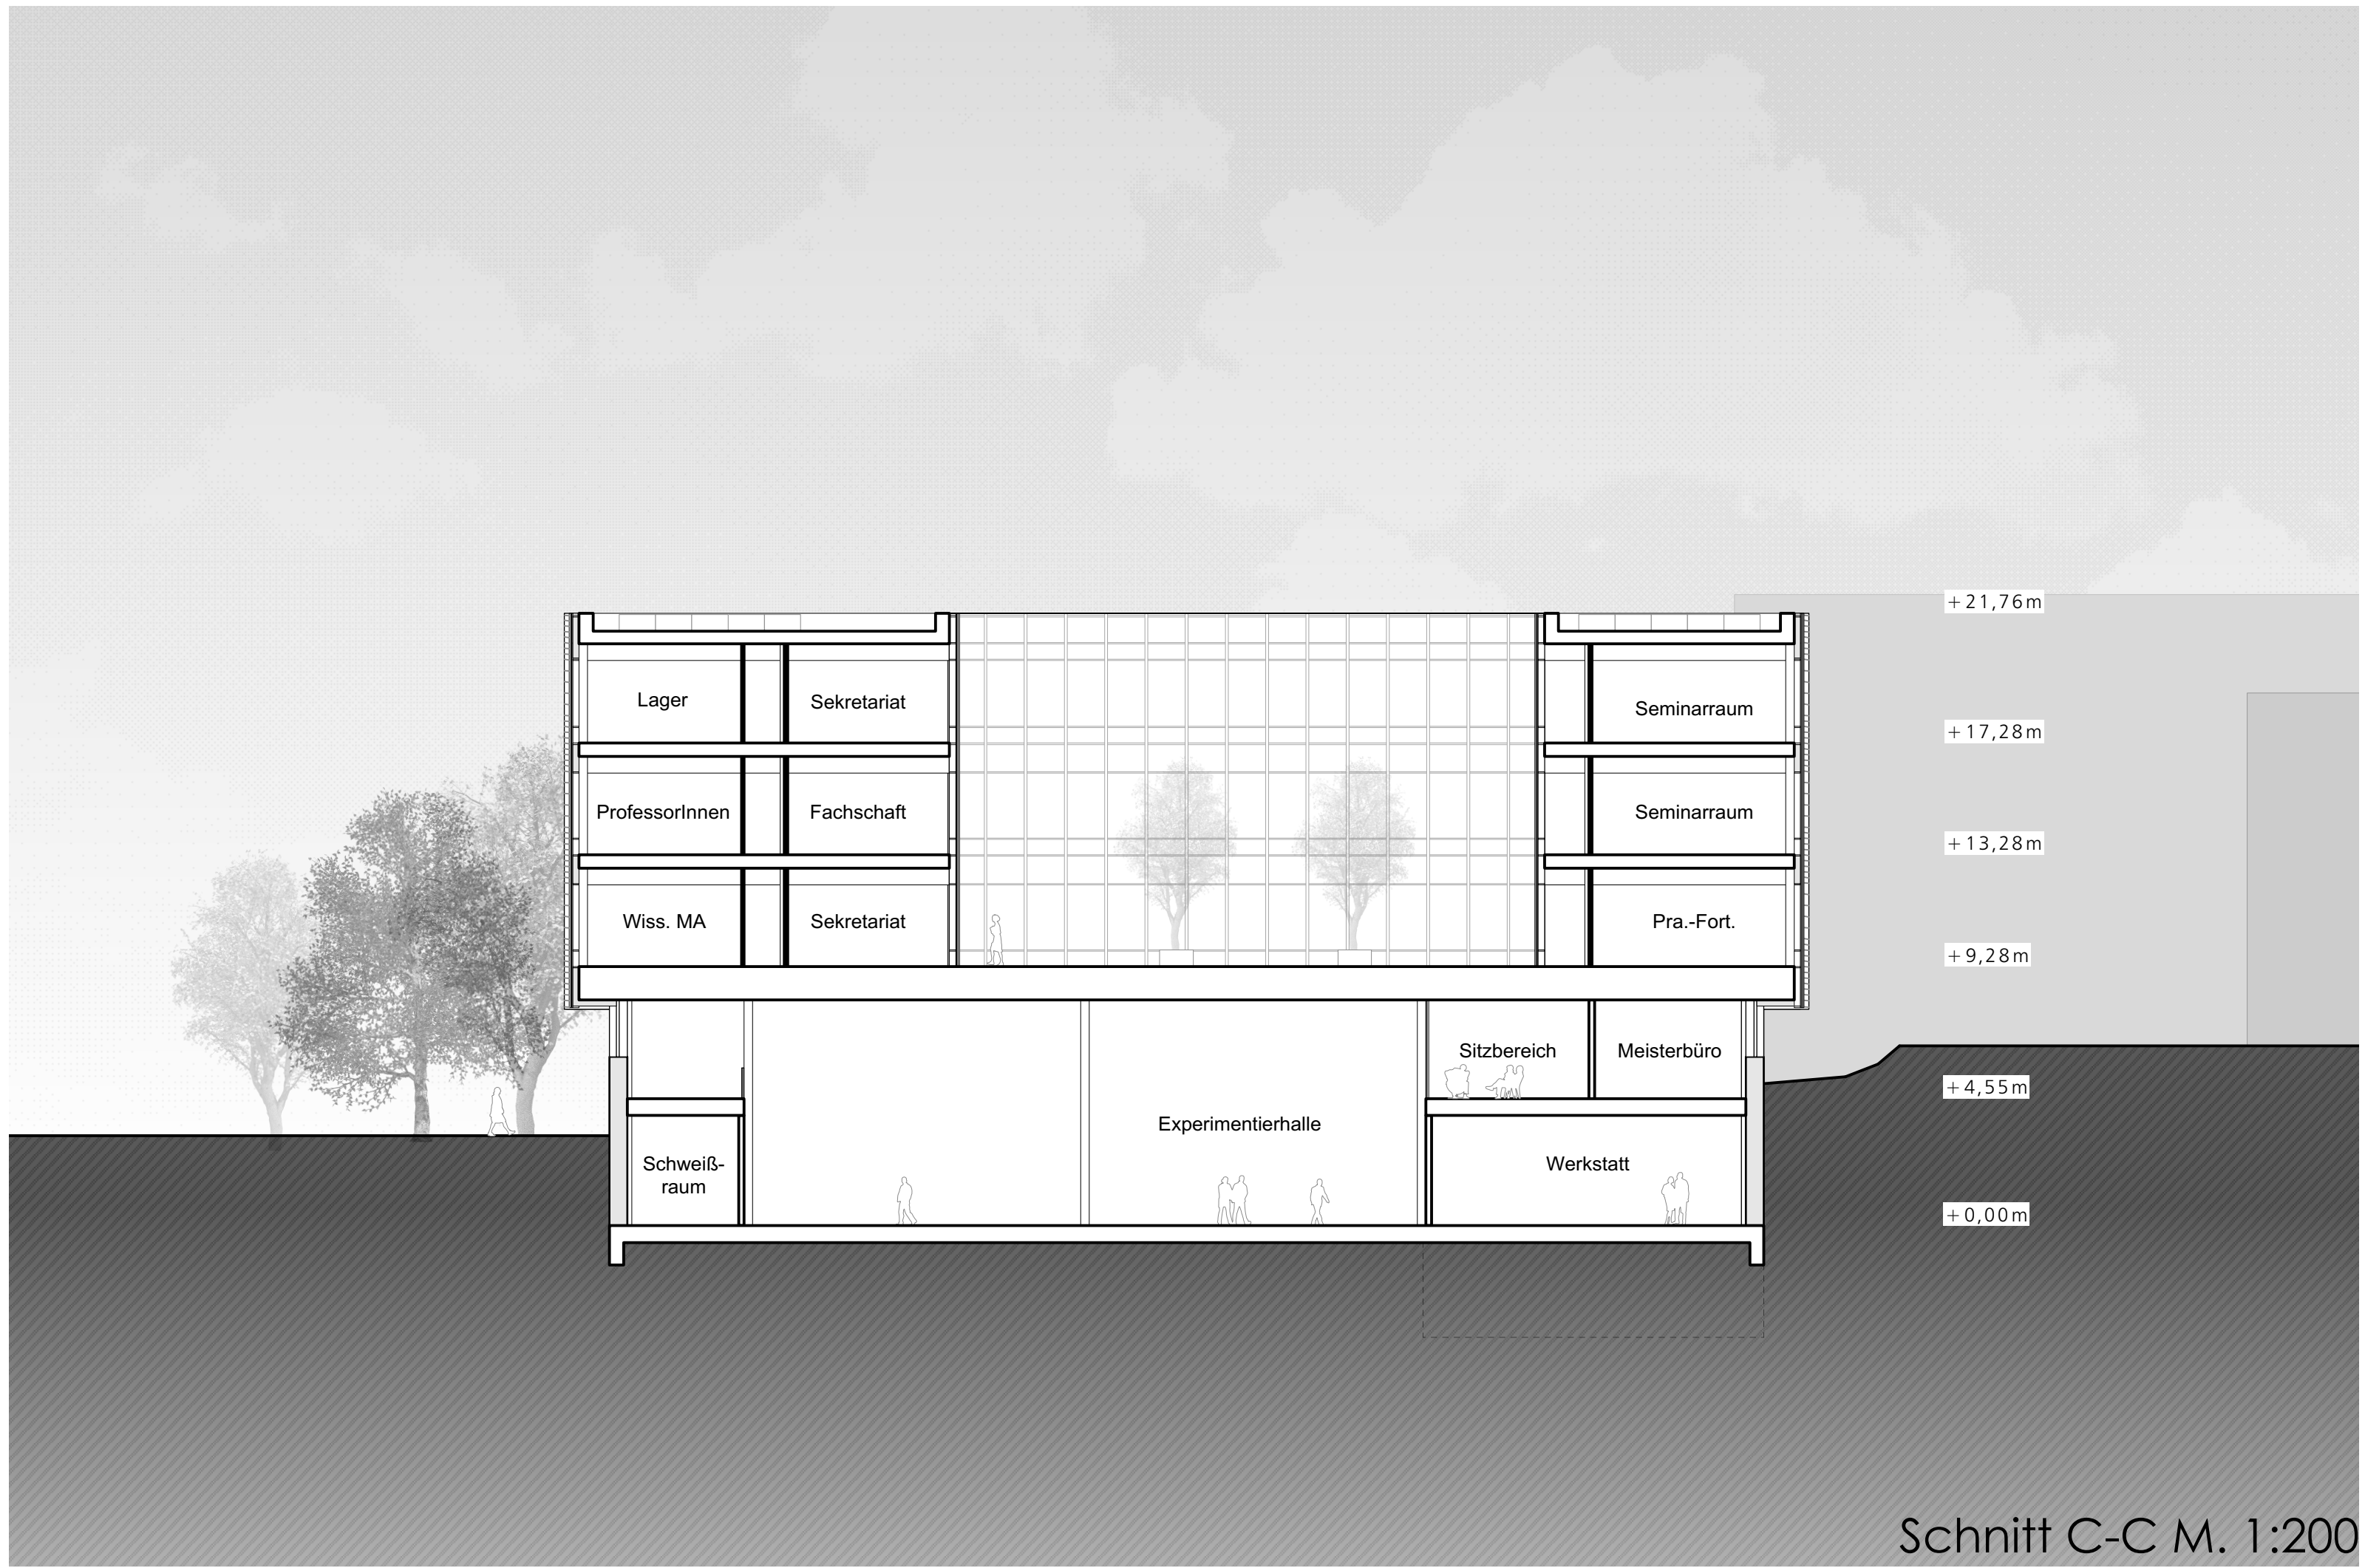


Schnitt C-C M. 1:200

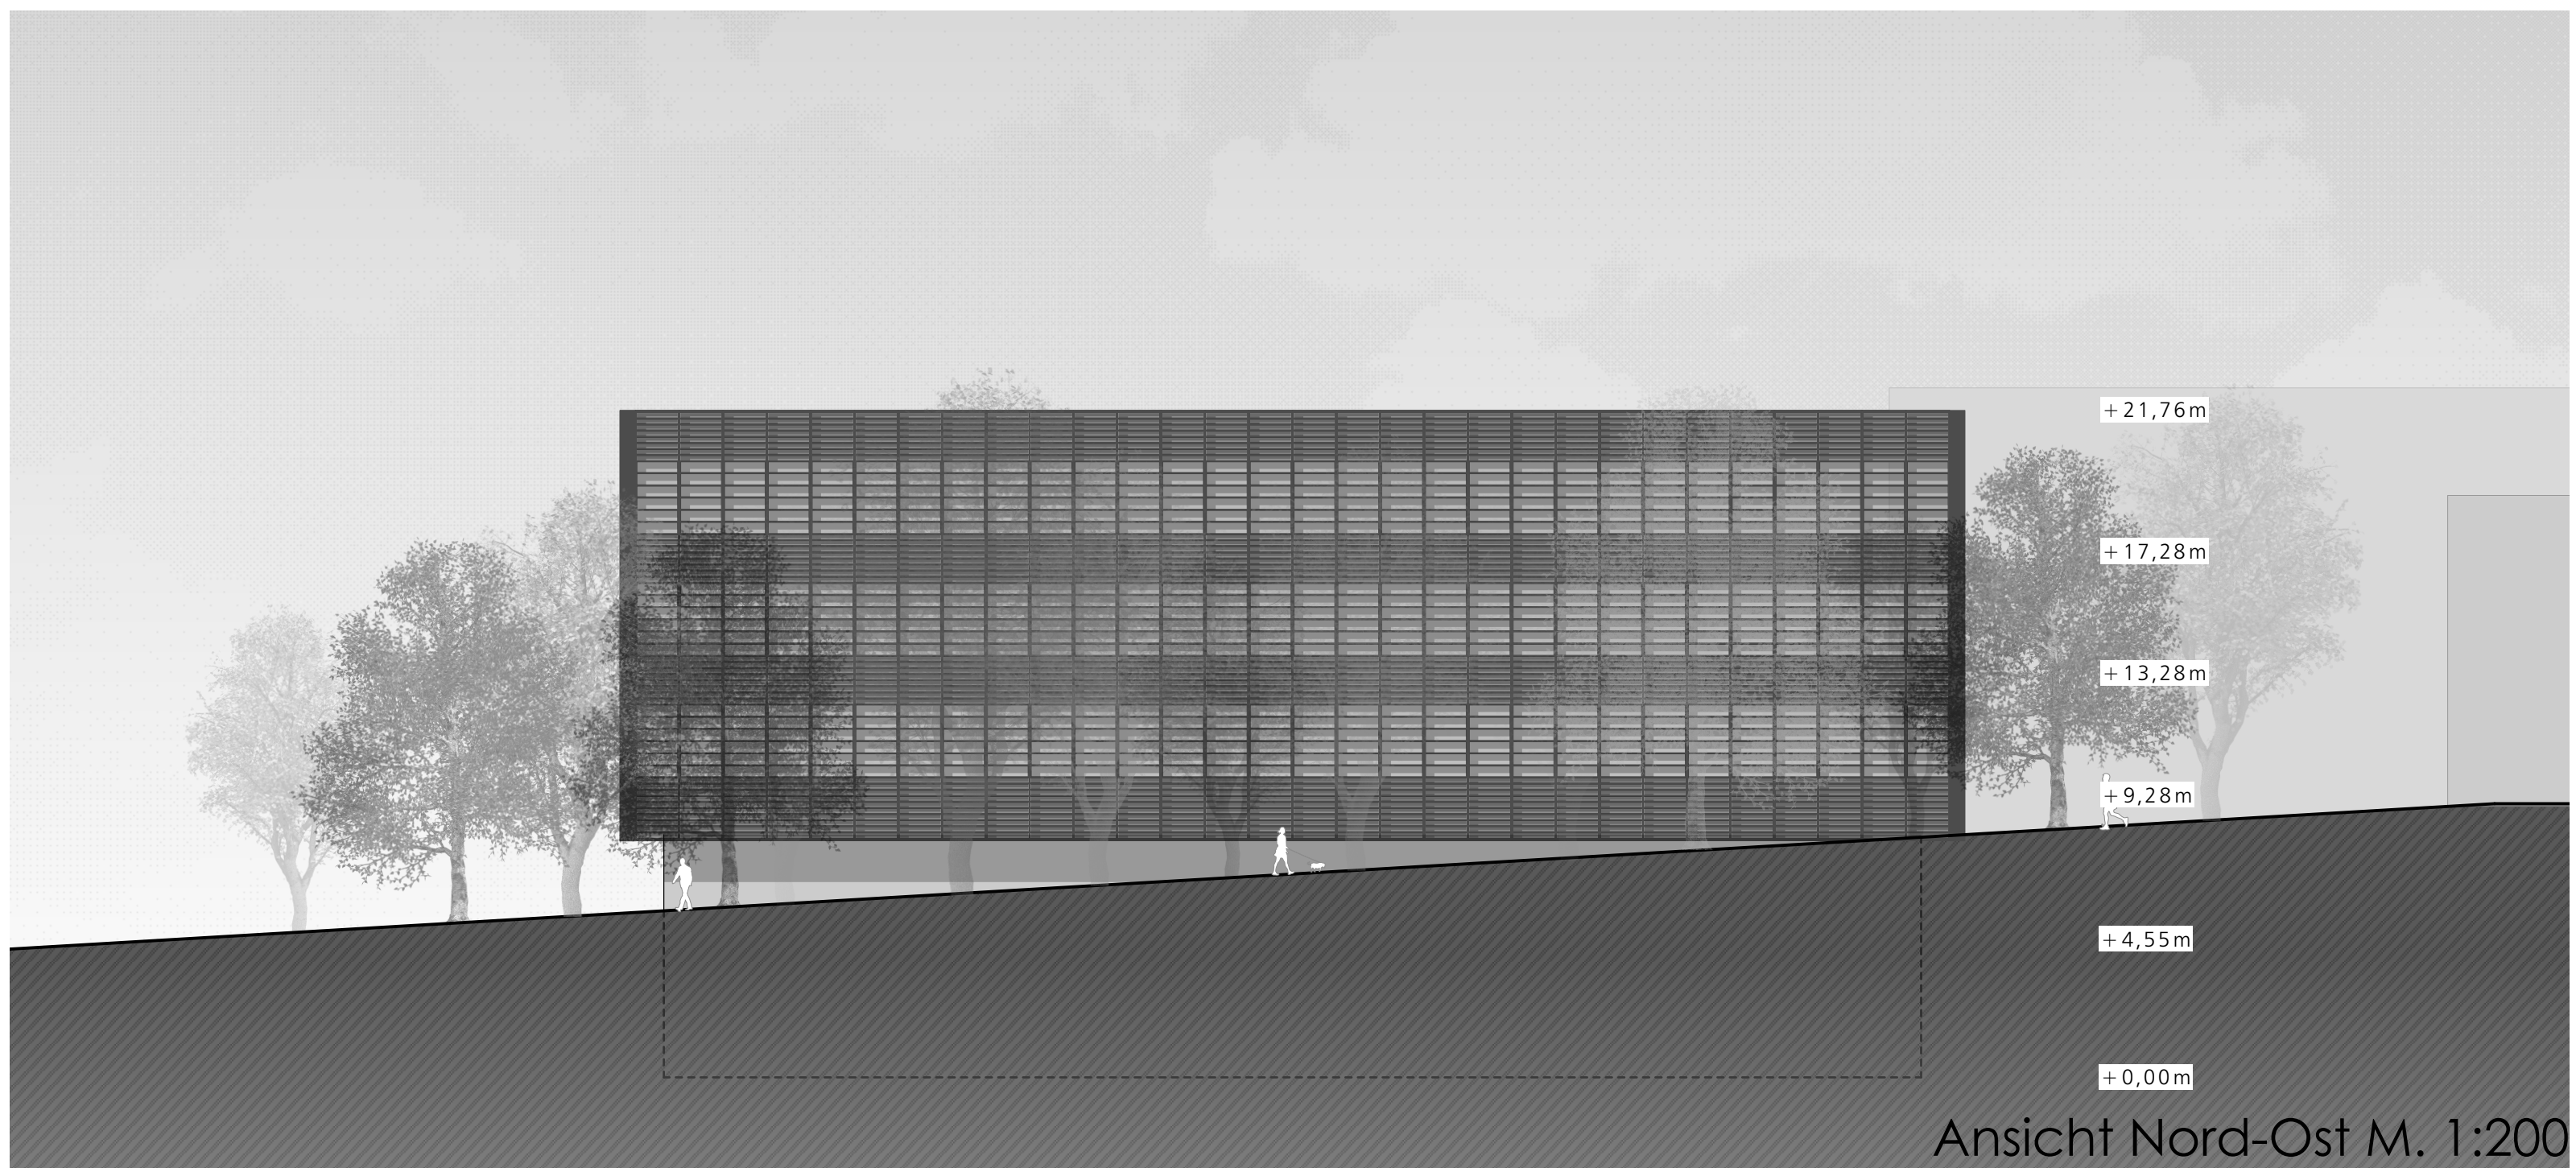

Ansicht Nord-Ost M. 1:200

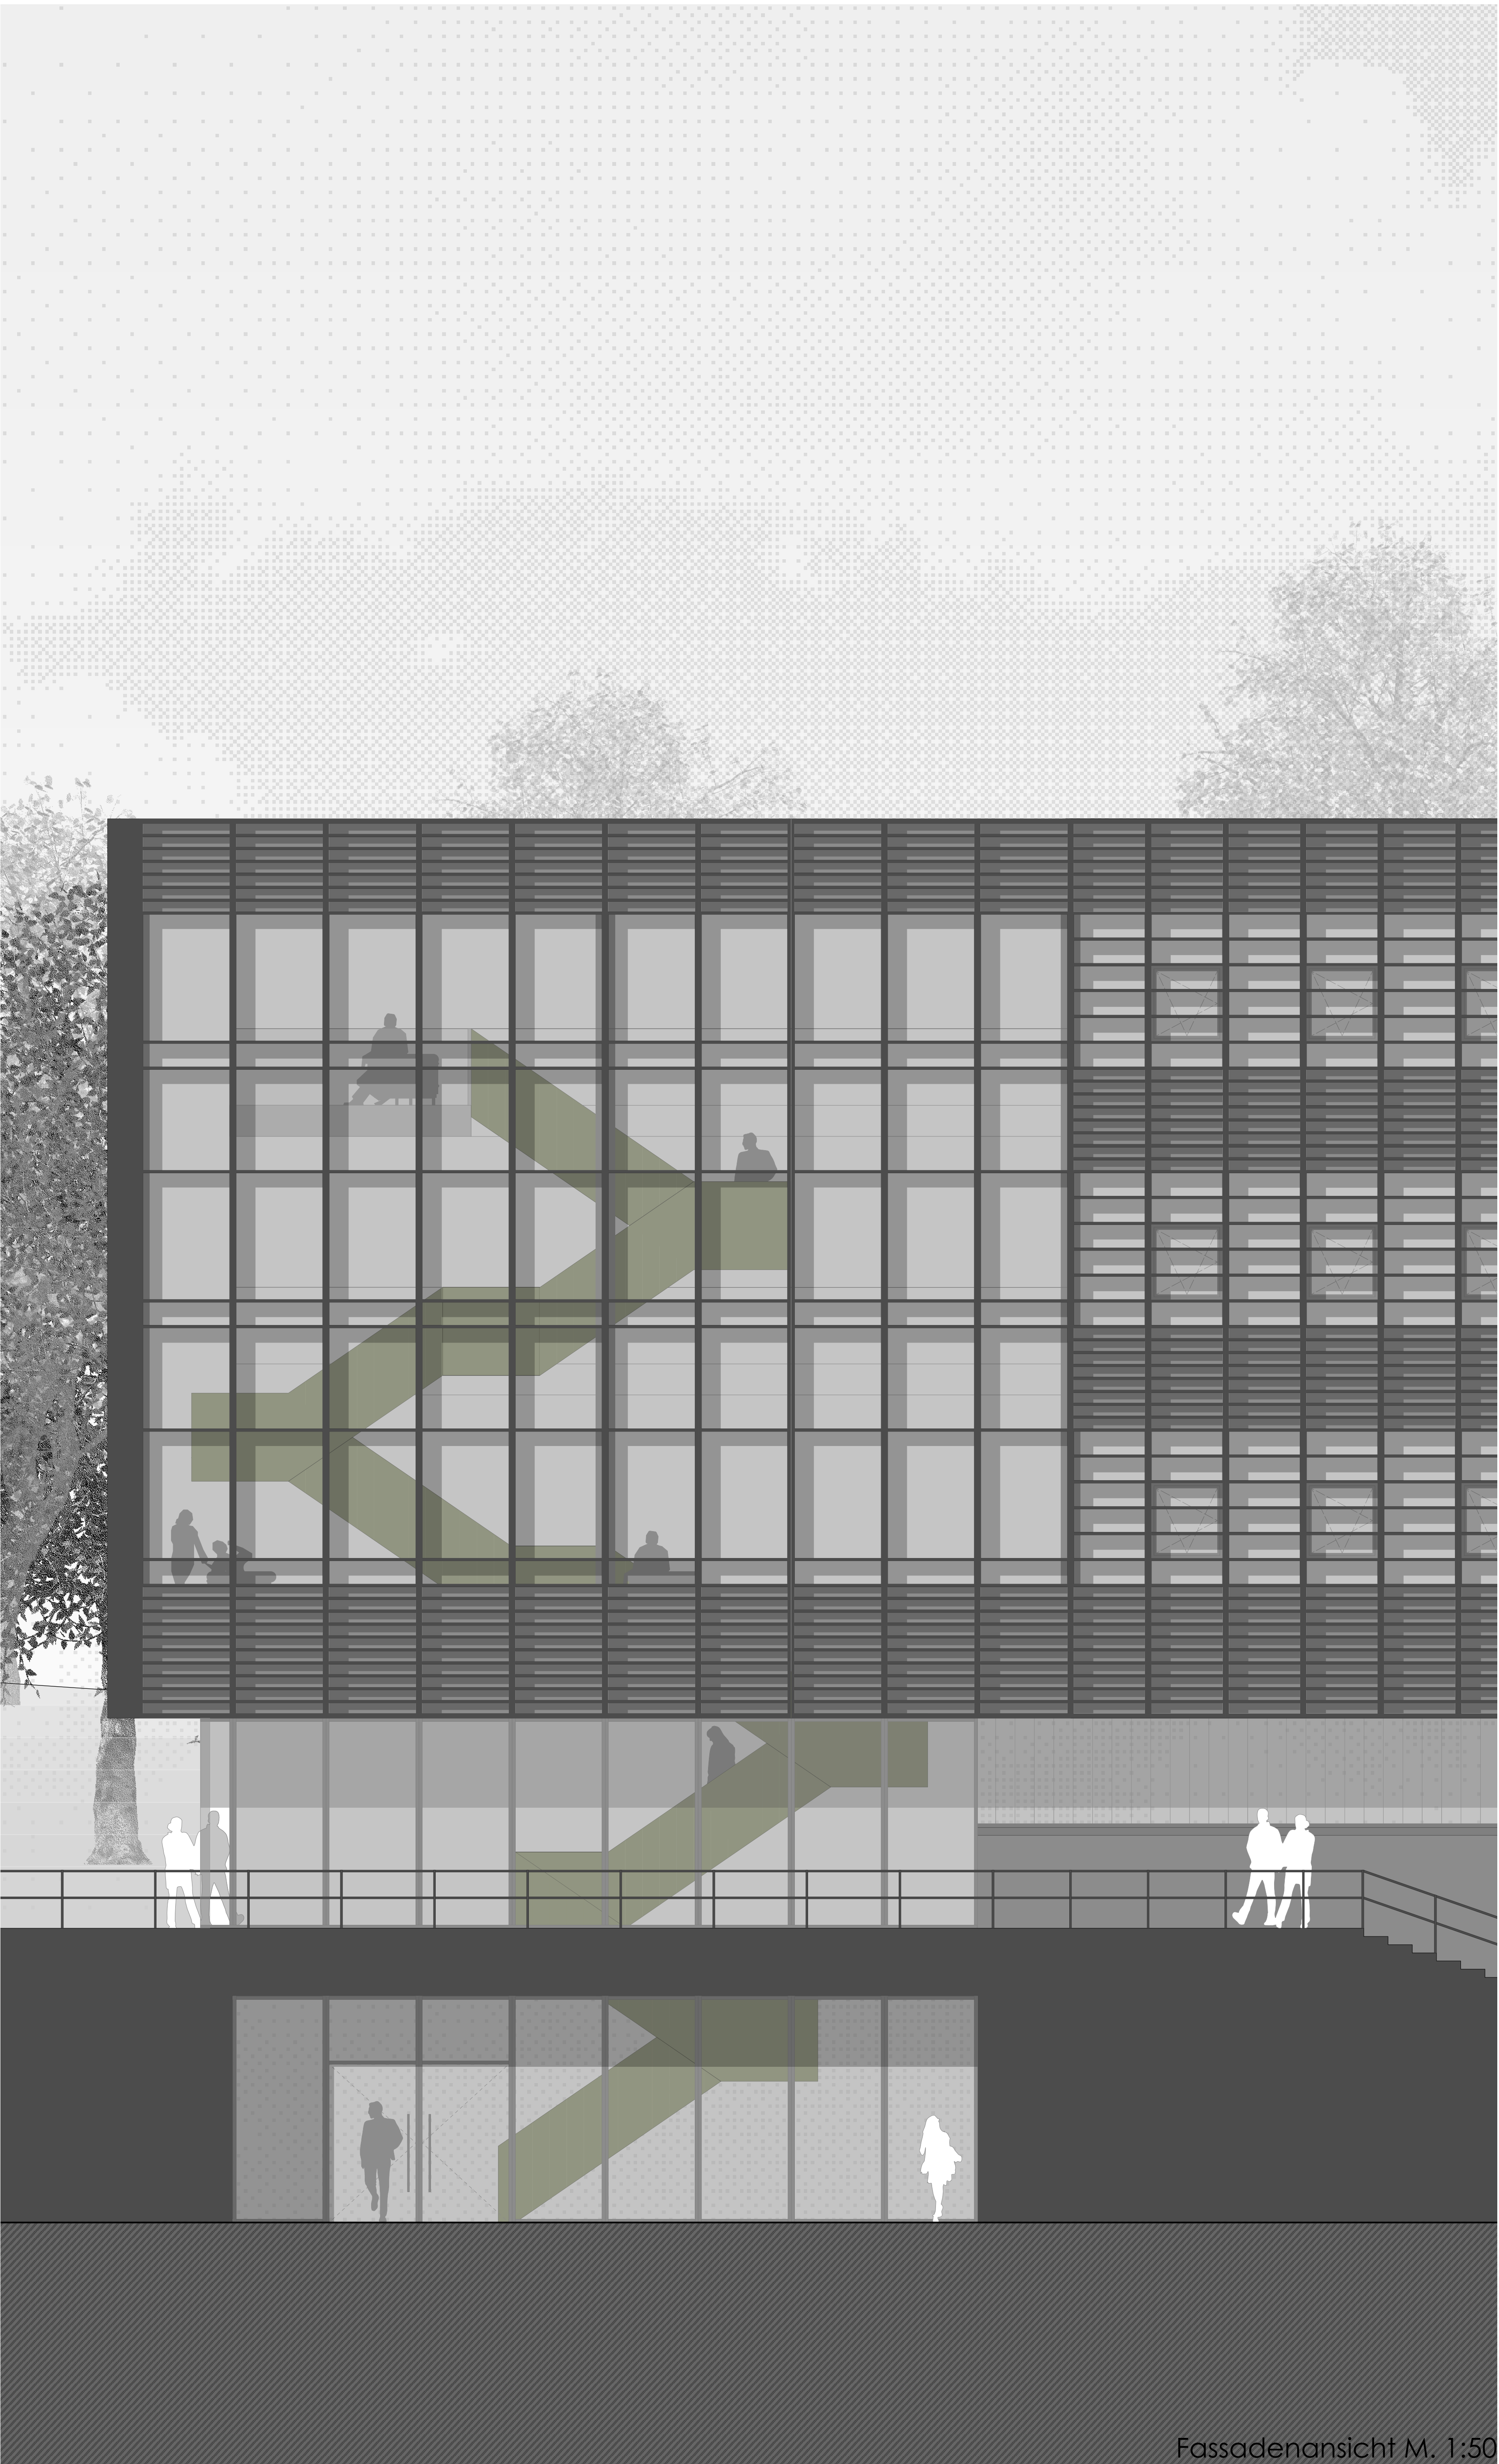

Fassadenansicht M. 1:50

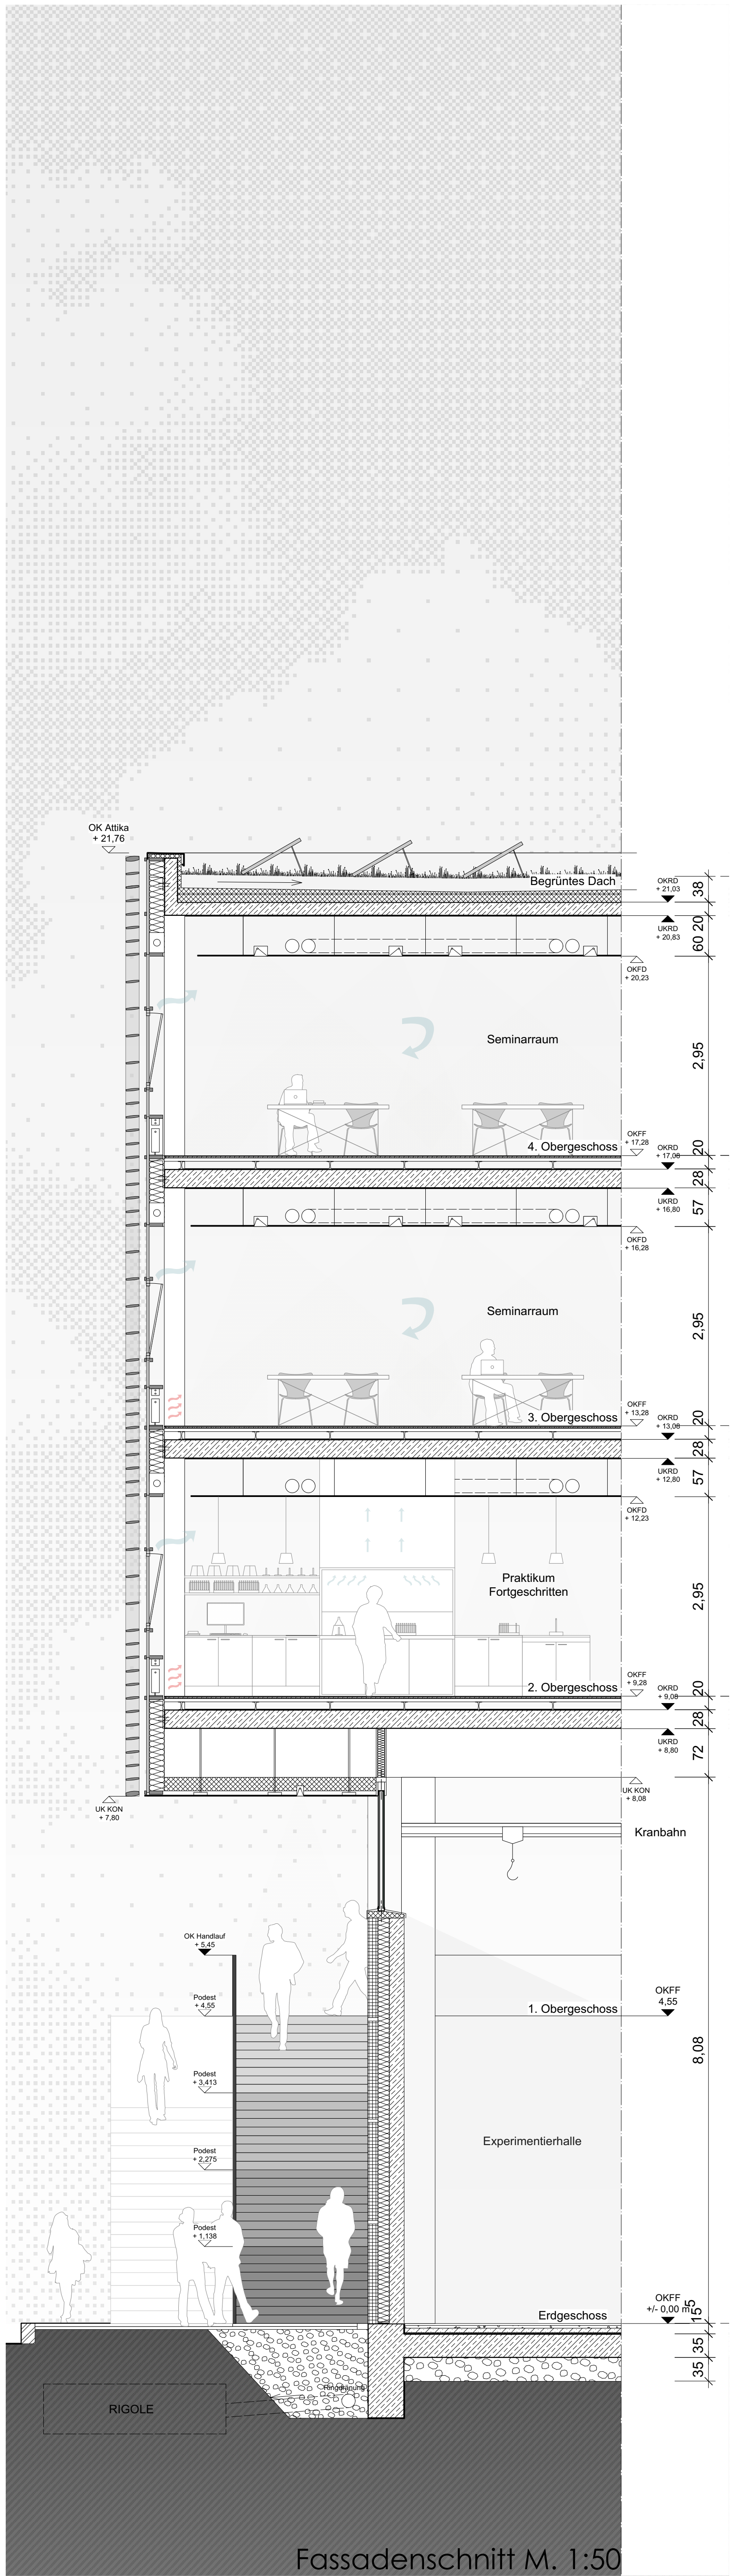

Fassadenschnitt M. 1:50