




Lageplan M 1:500

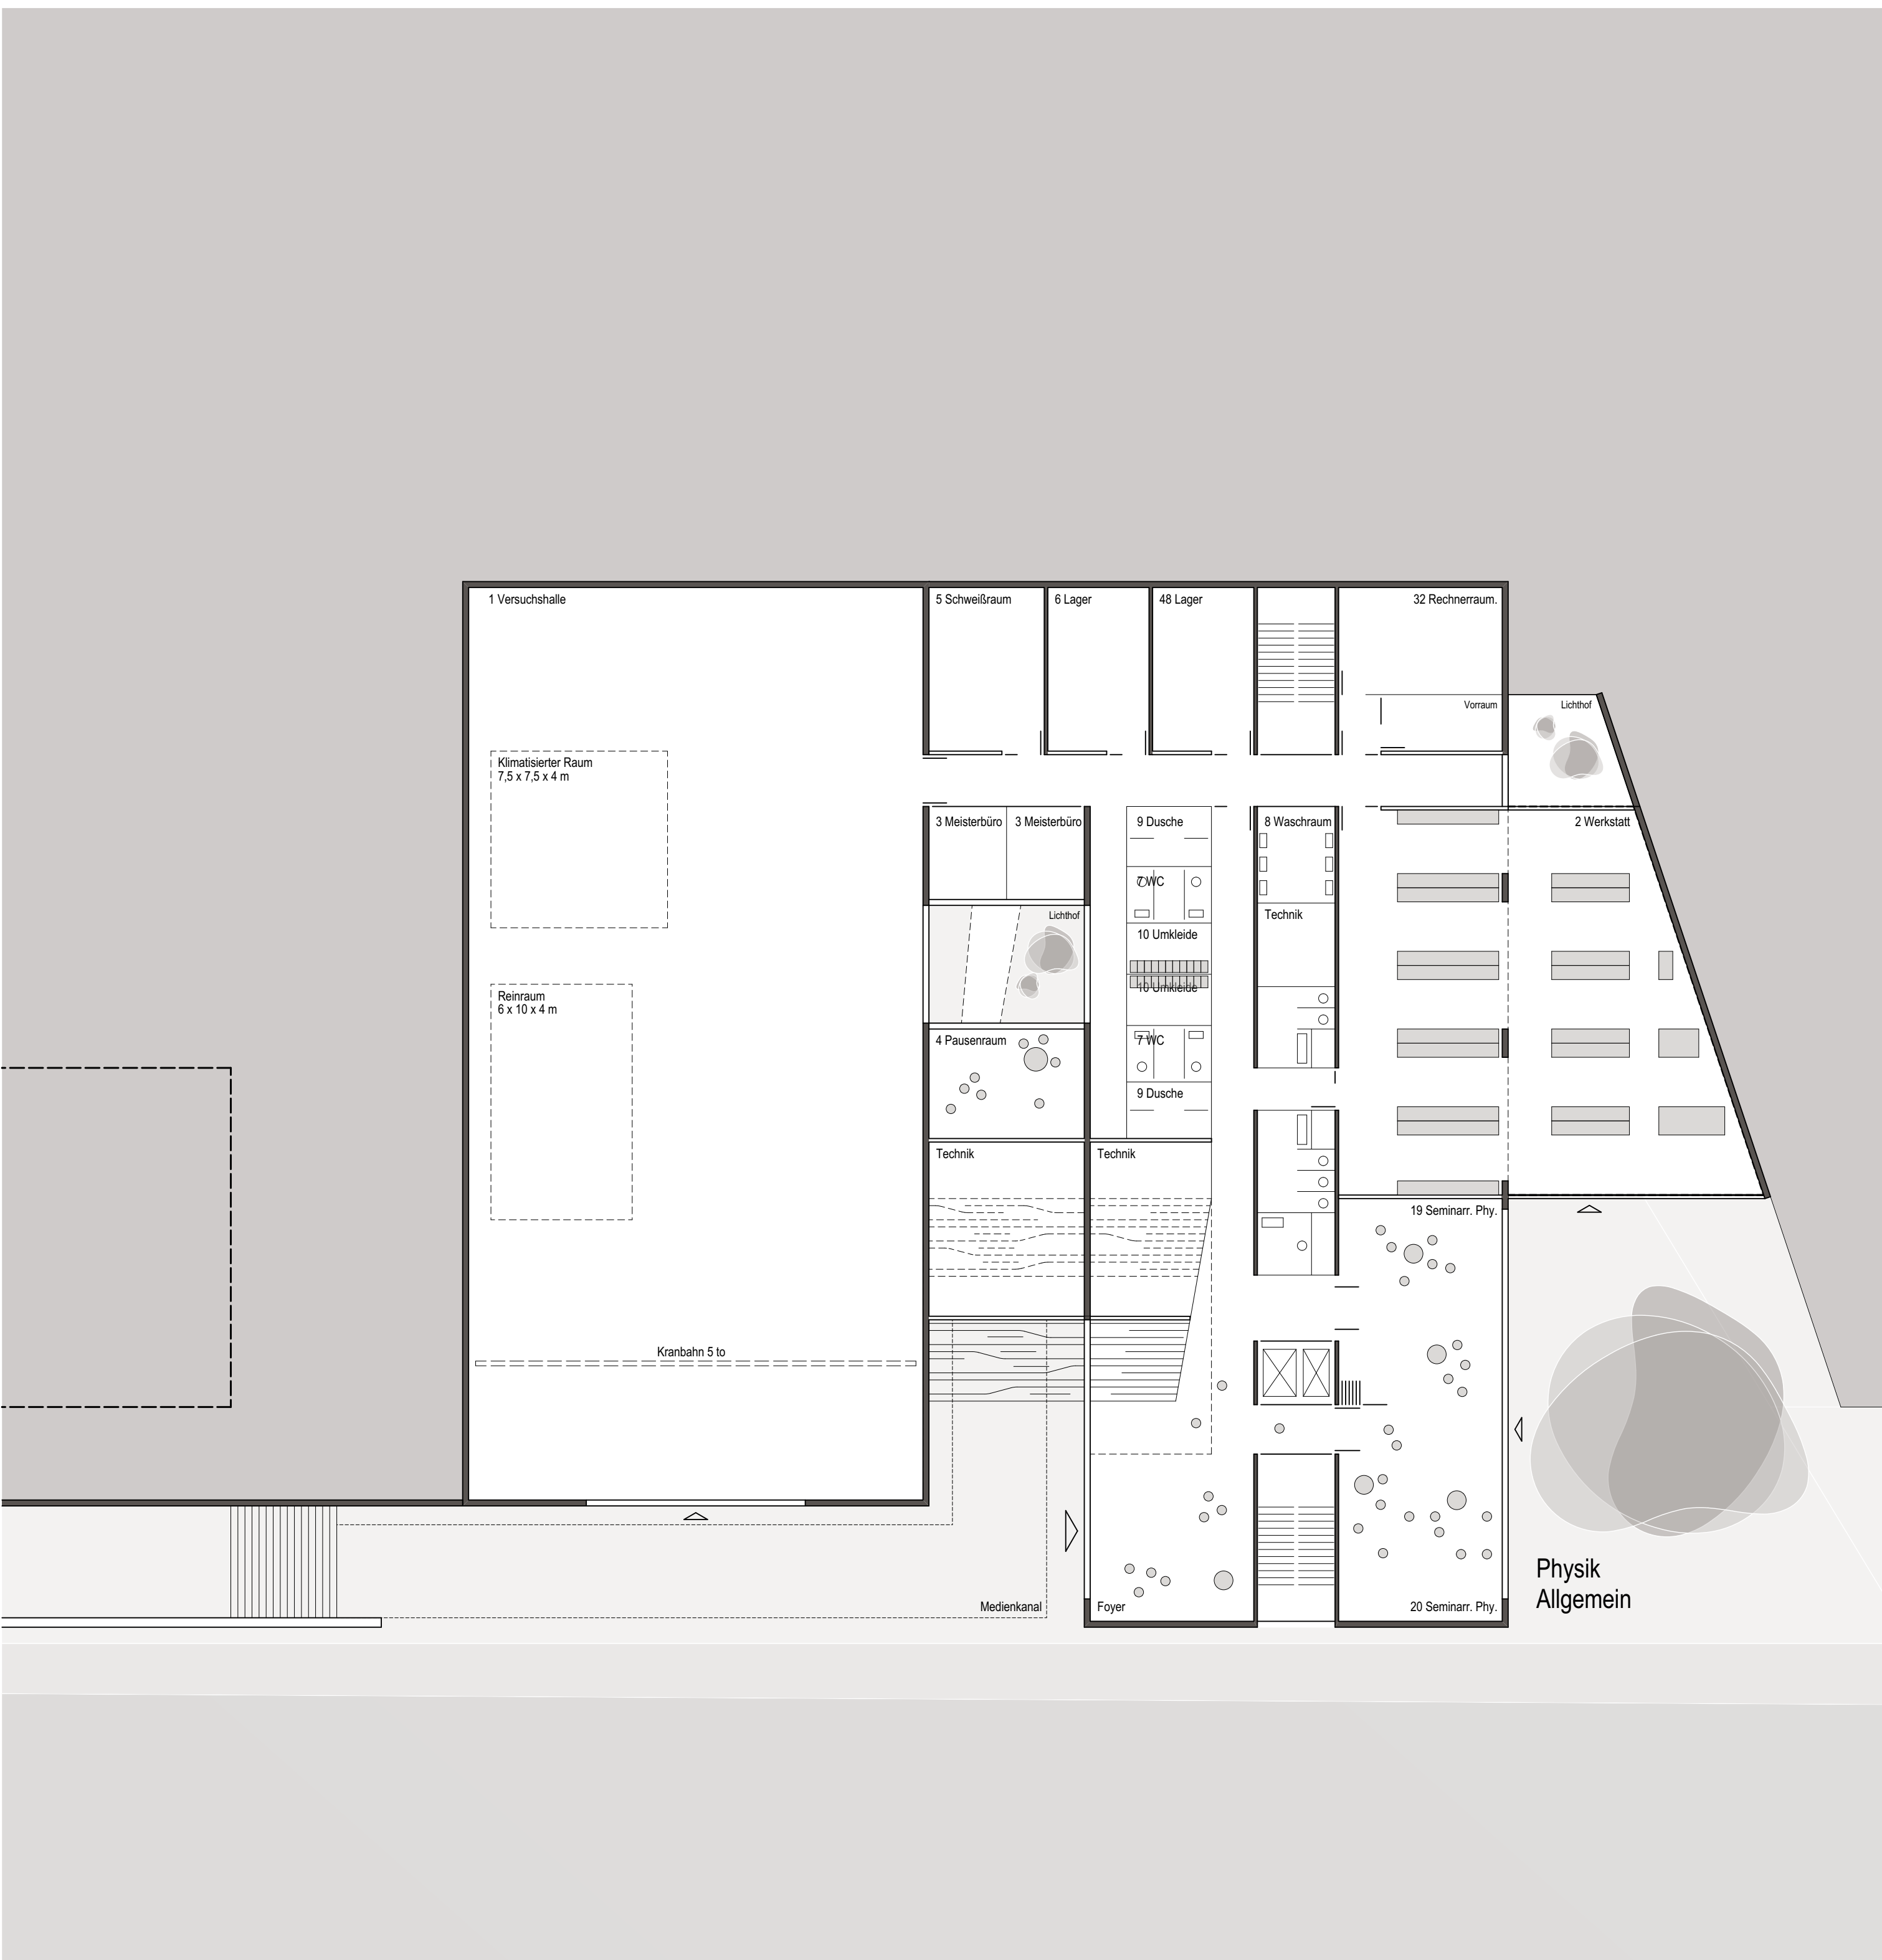

Ebene 0 M 1:200

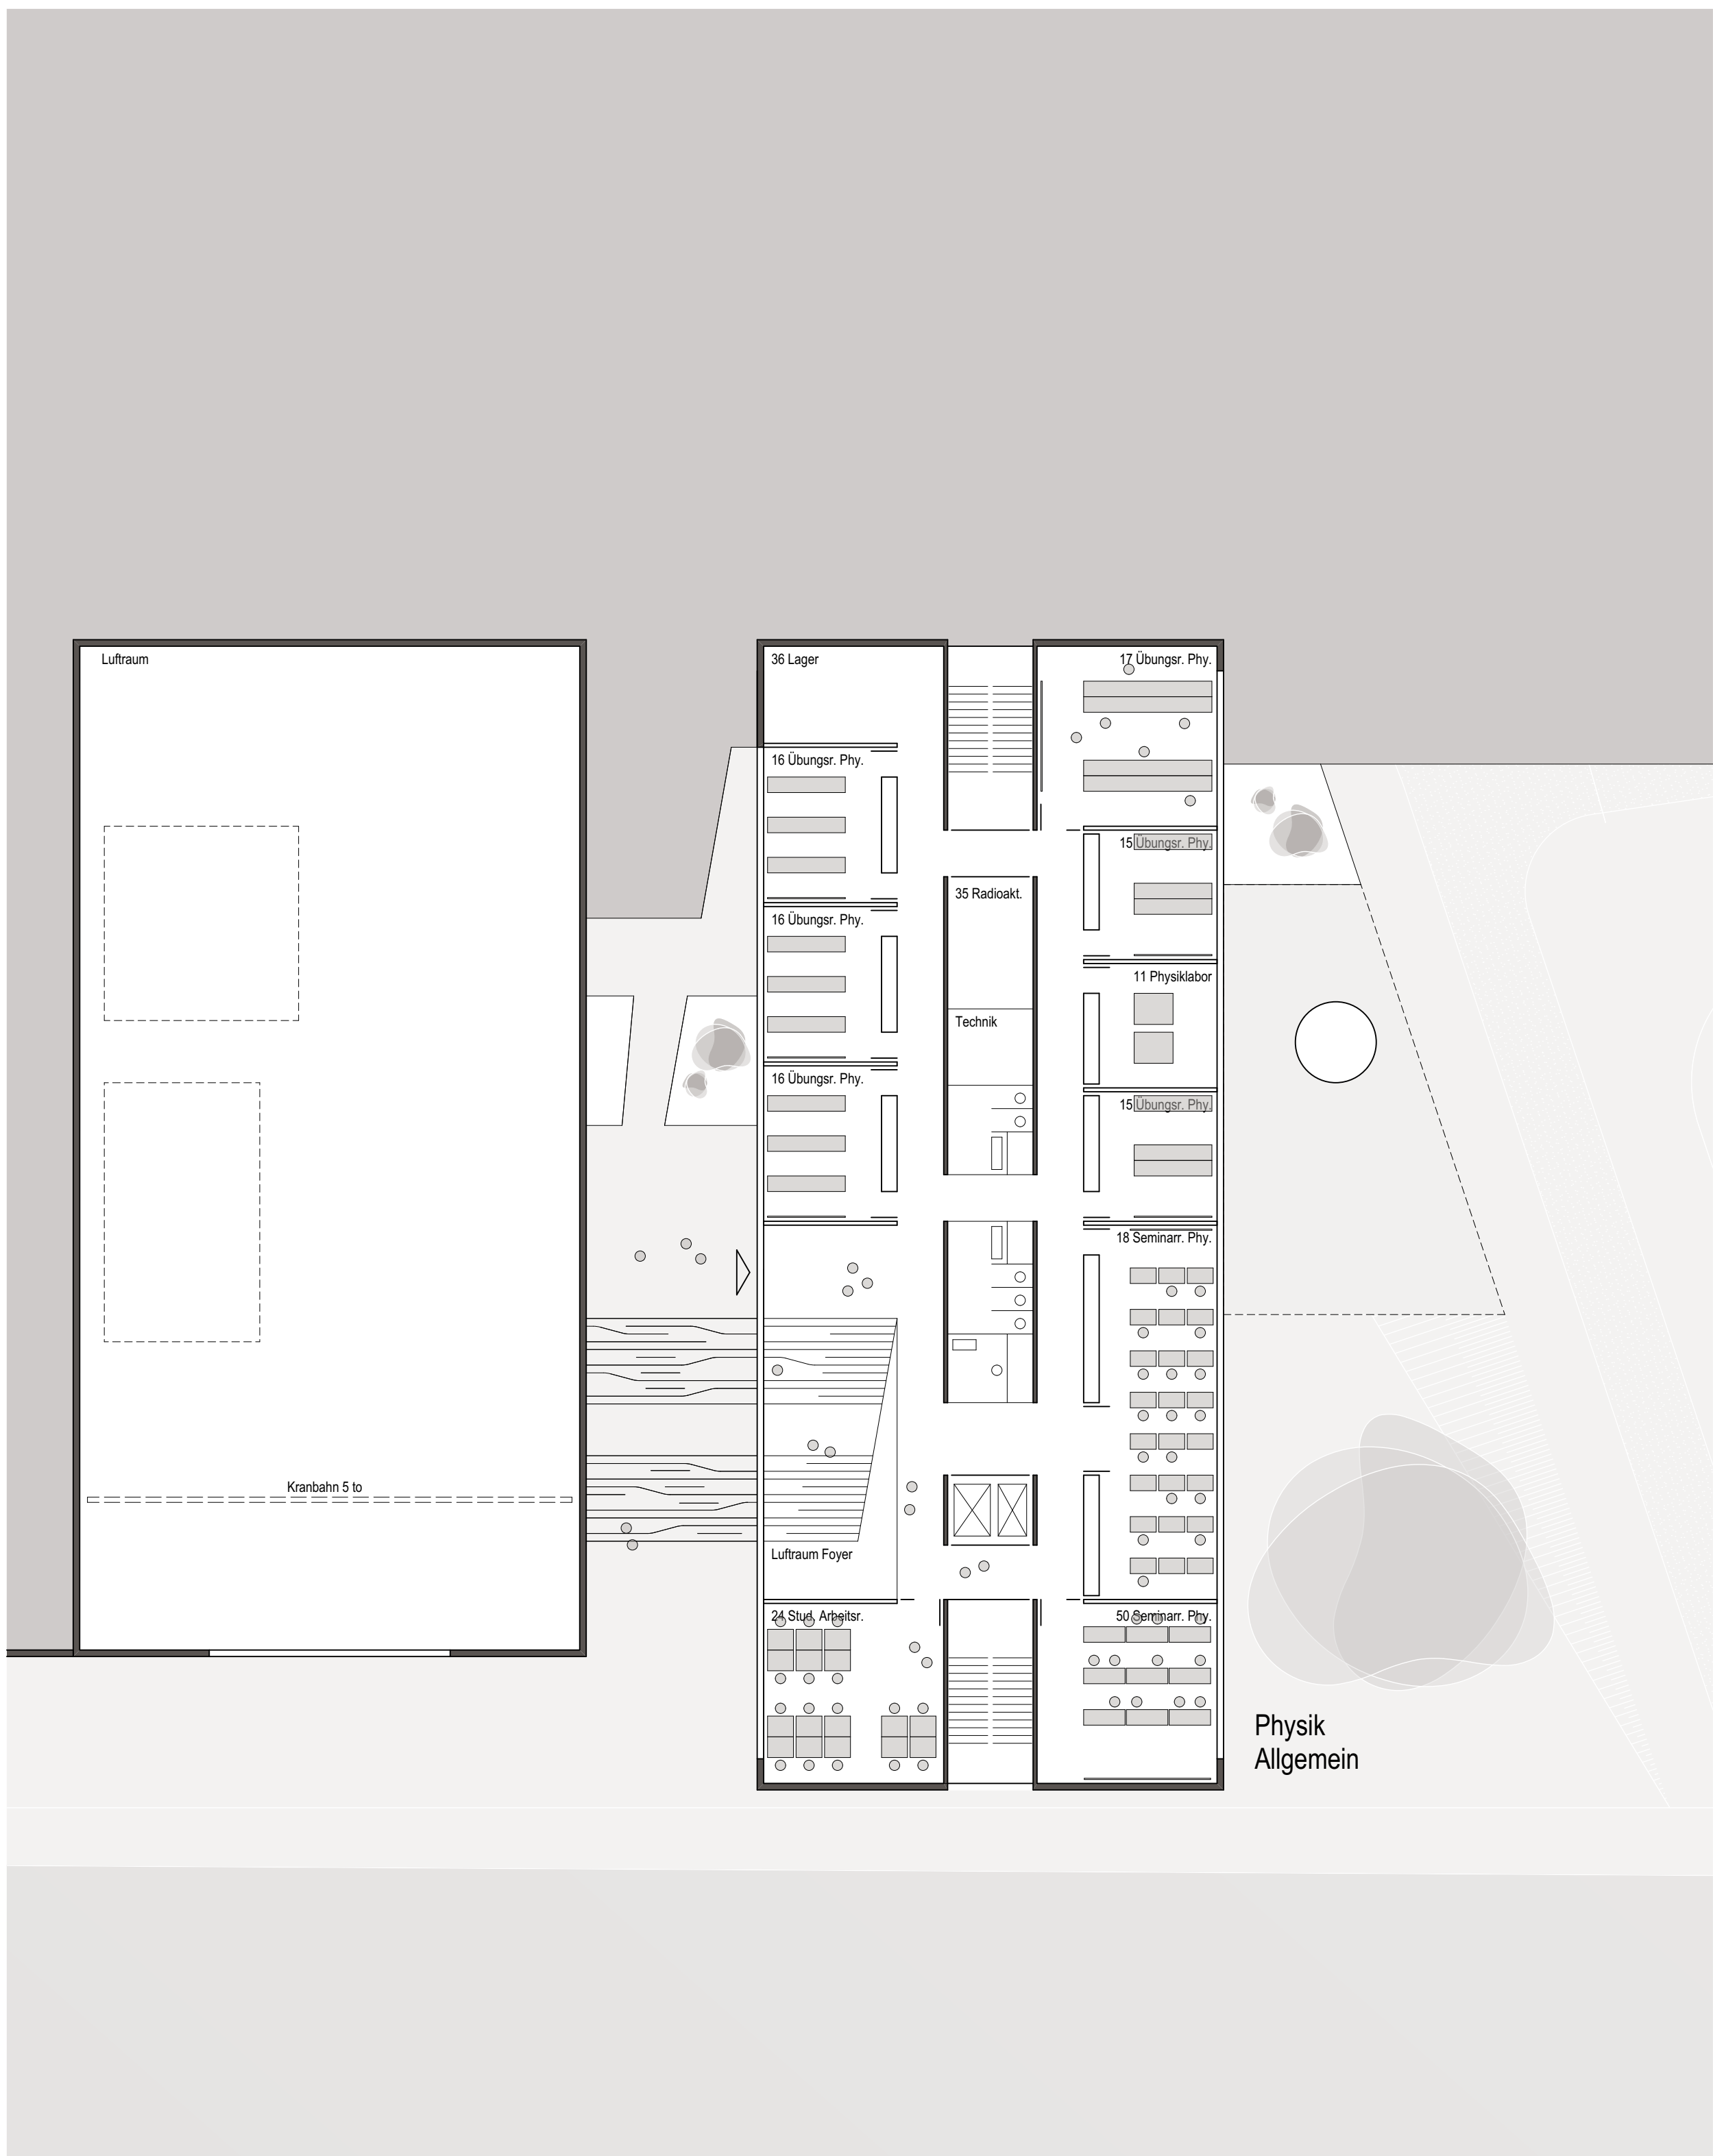

Ebene 1 M 1:200

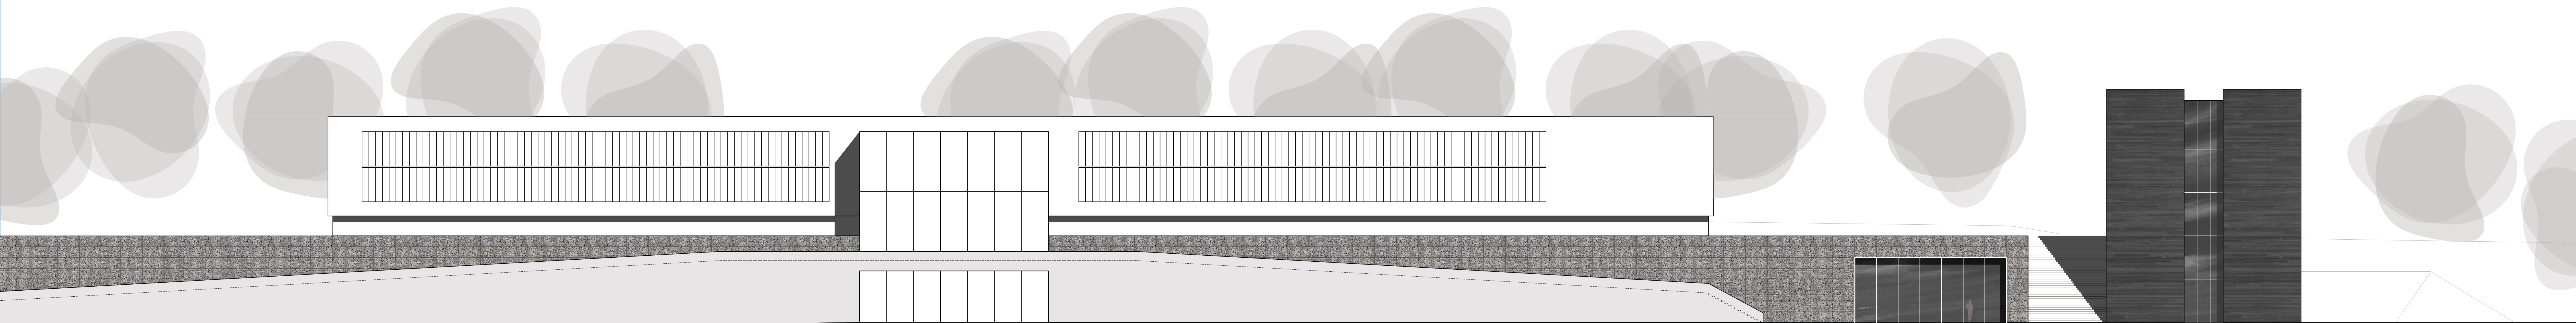

Ansicht Süd-West M 1:200