




2. OG 1:200

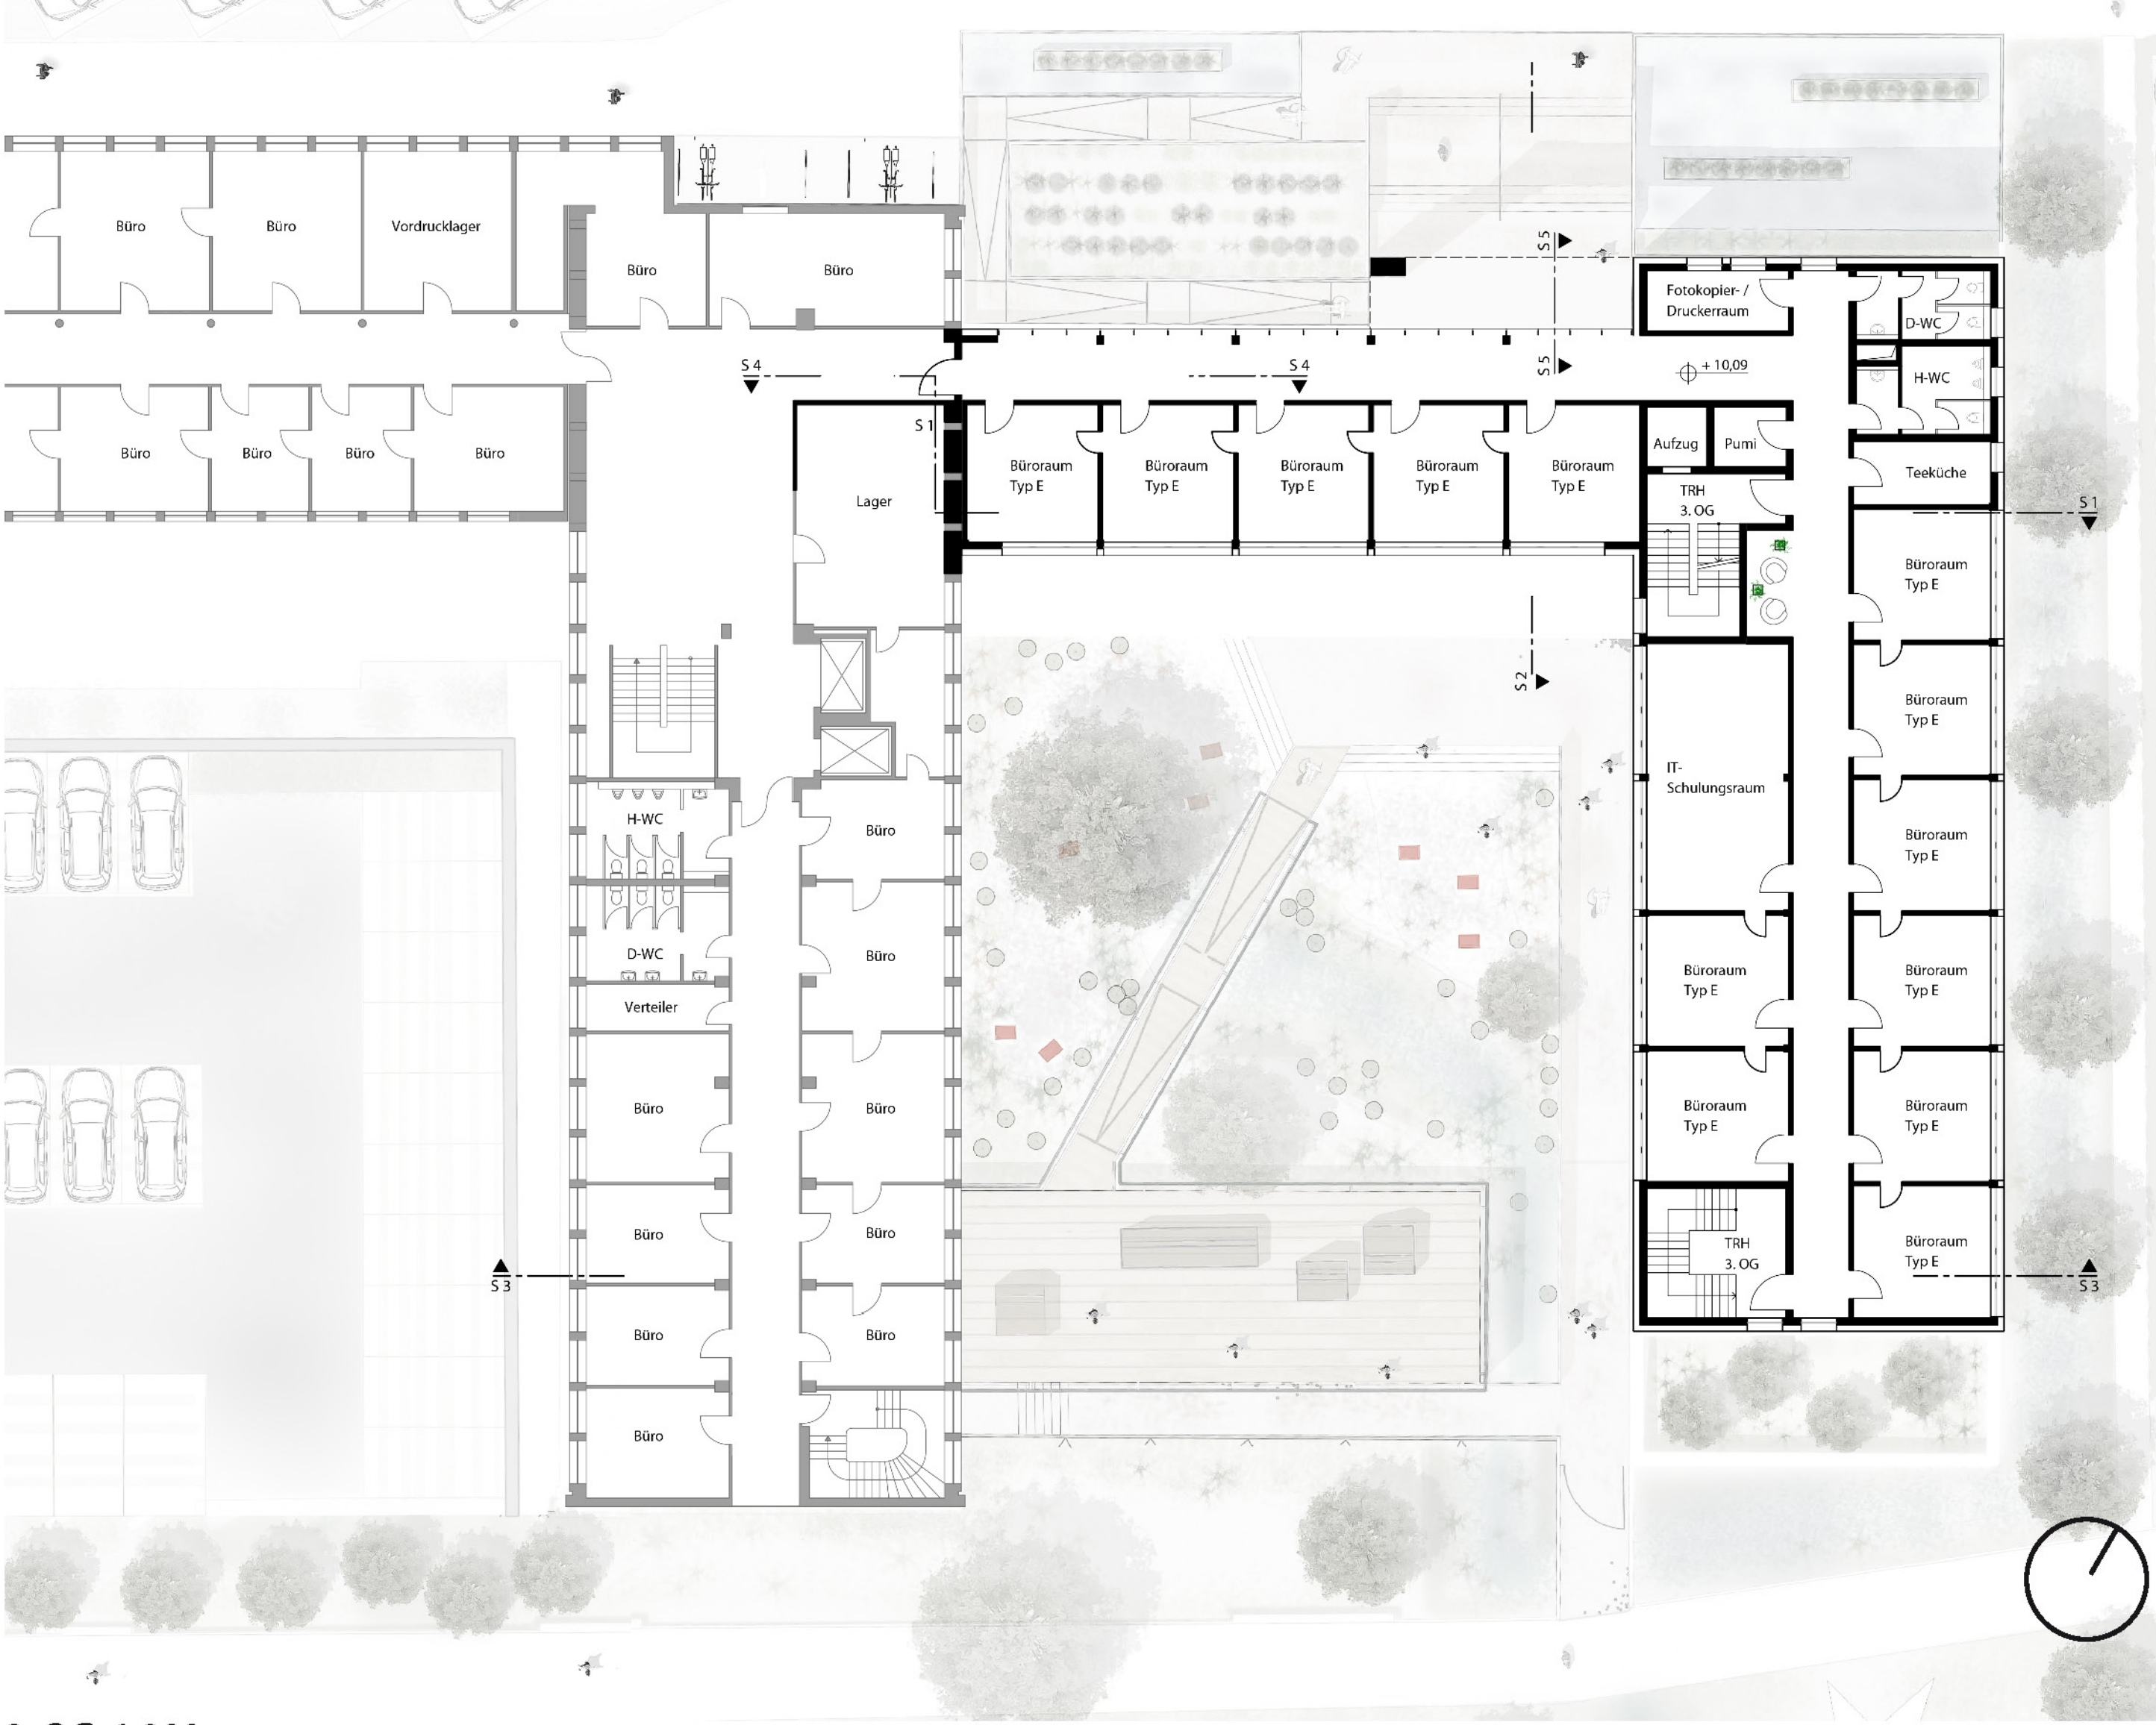

3. OG 1:200

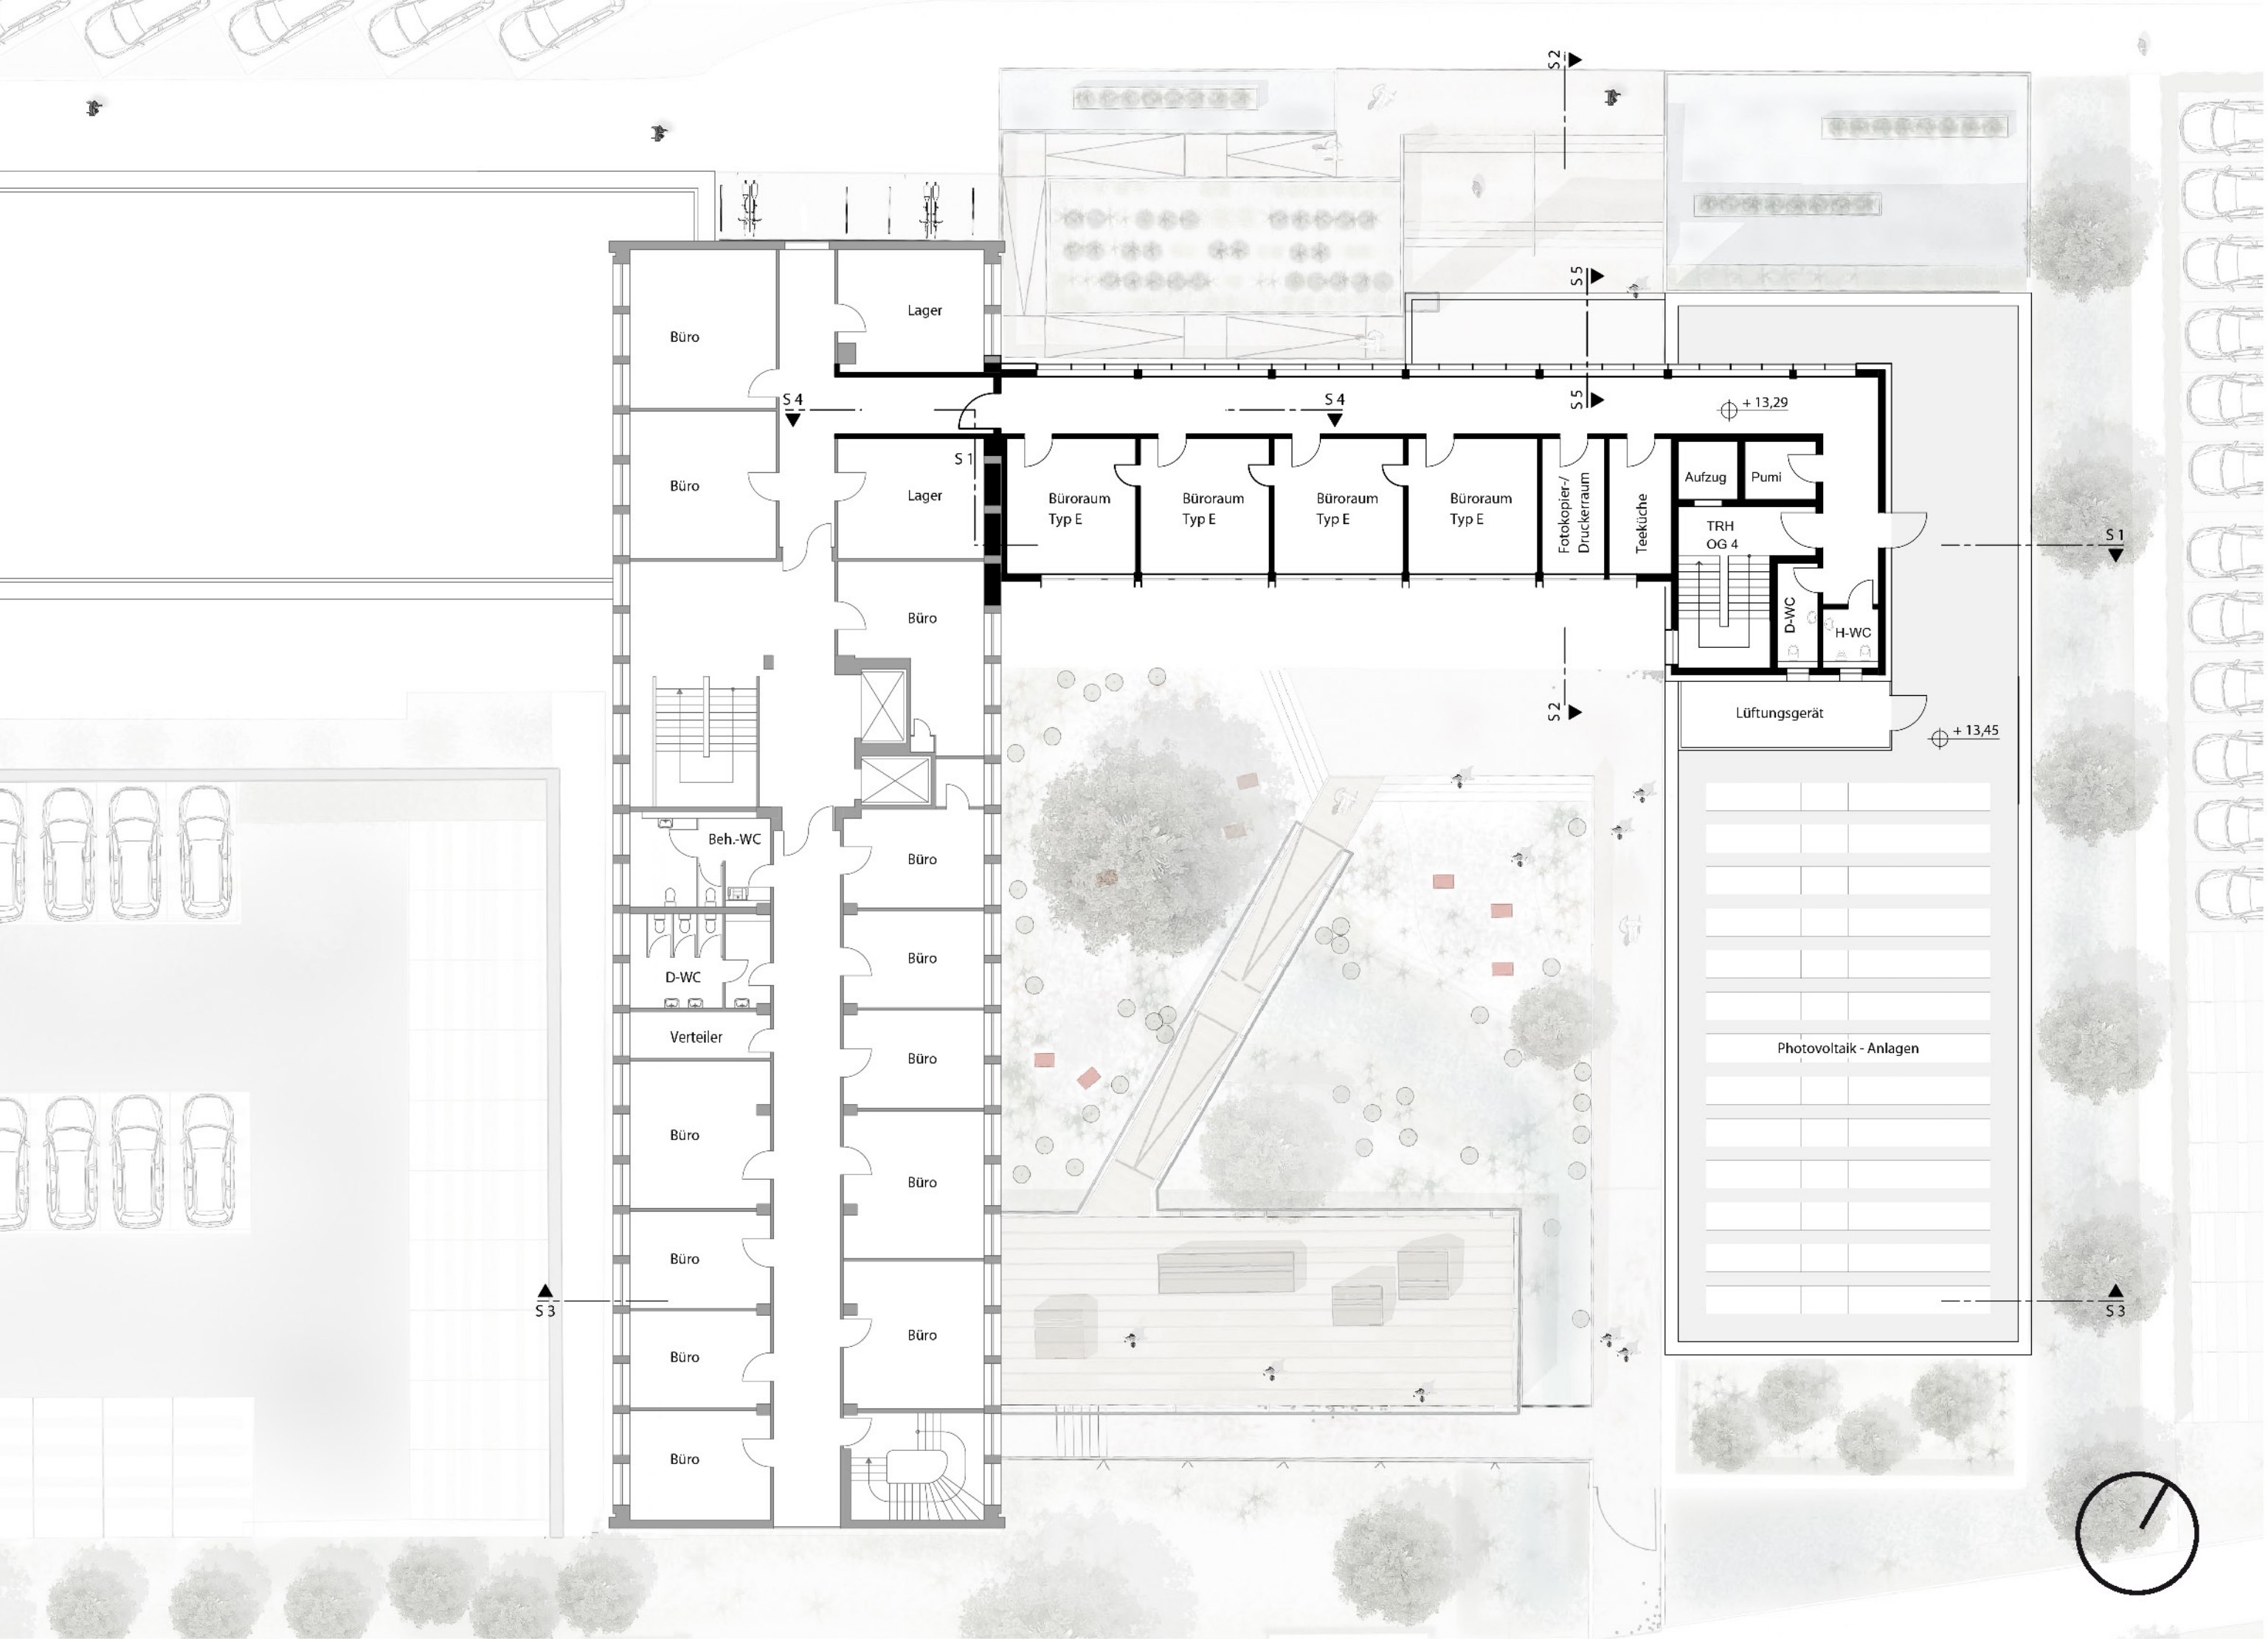


4. OG 1:200

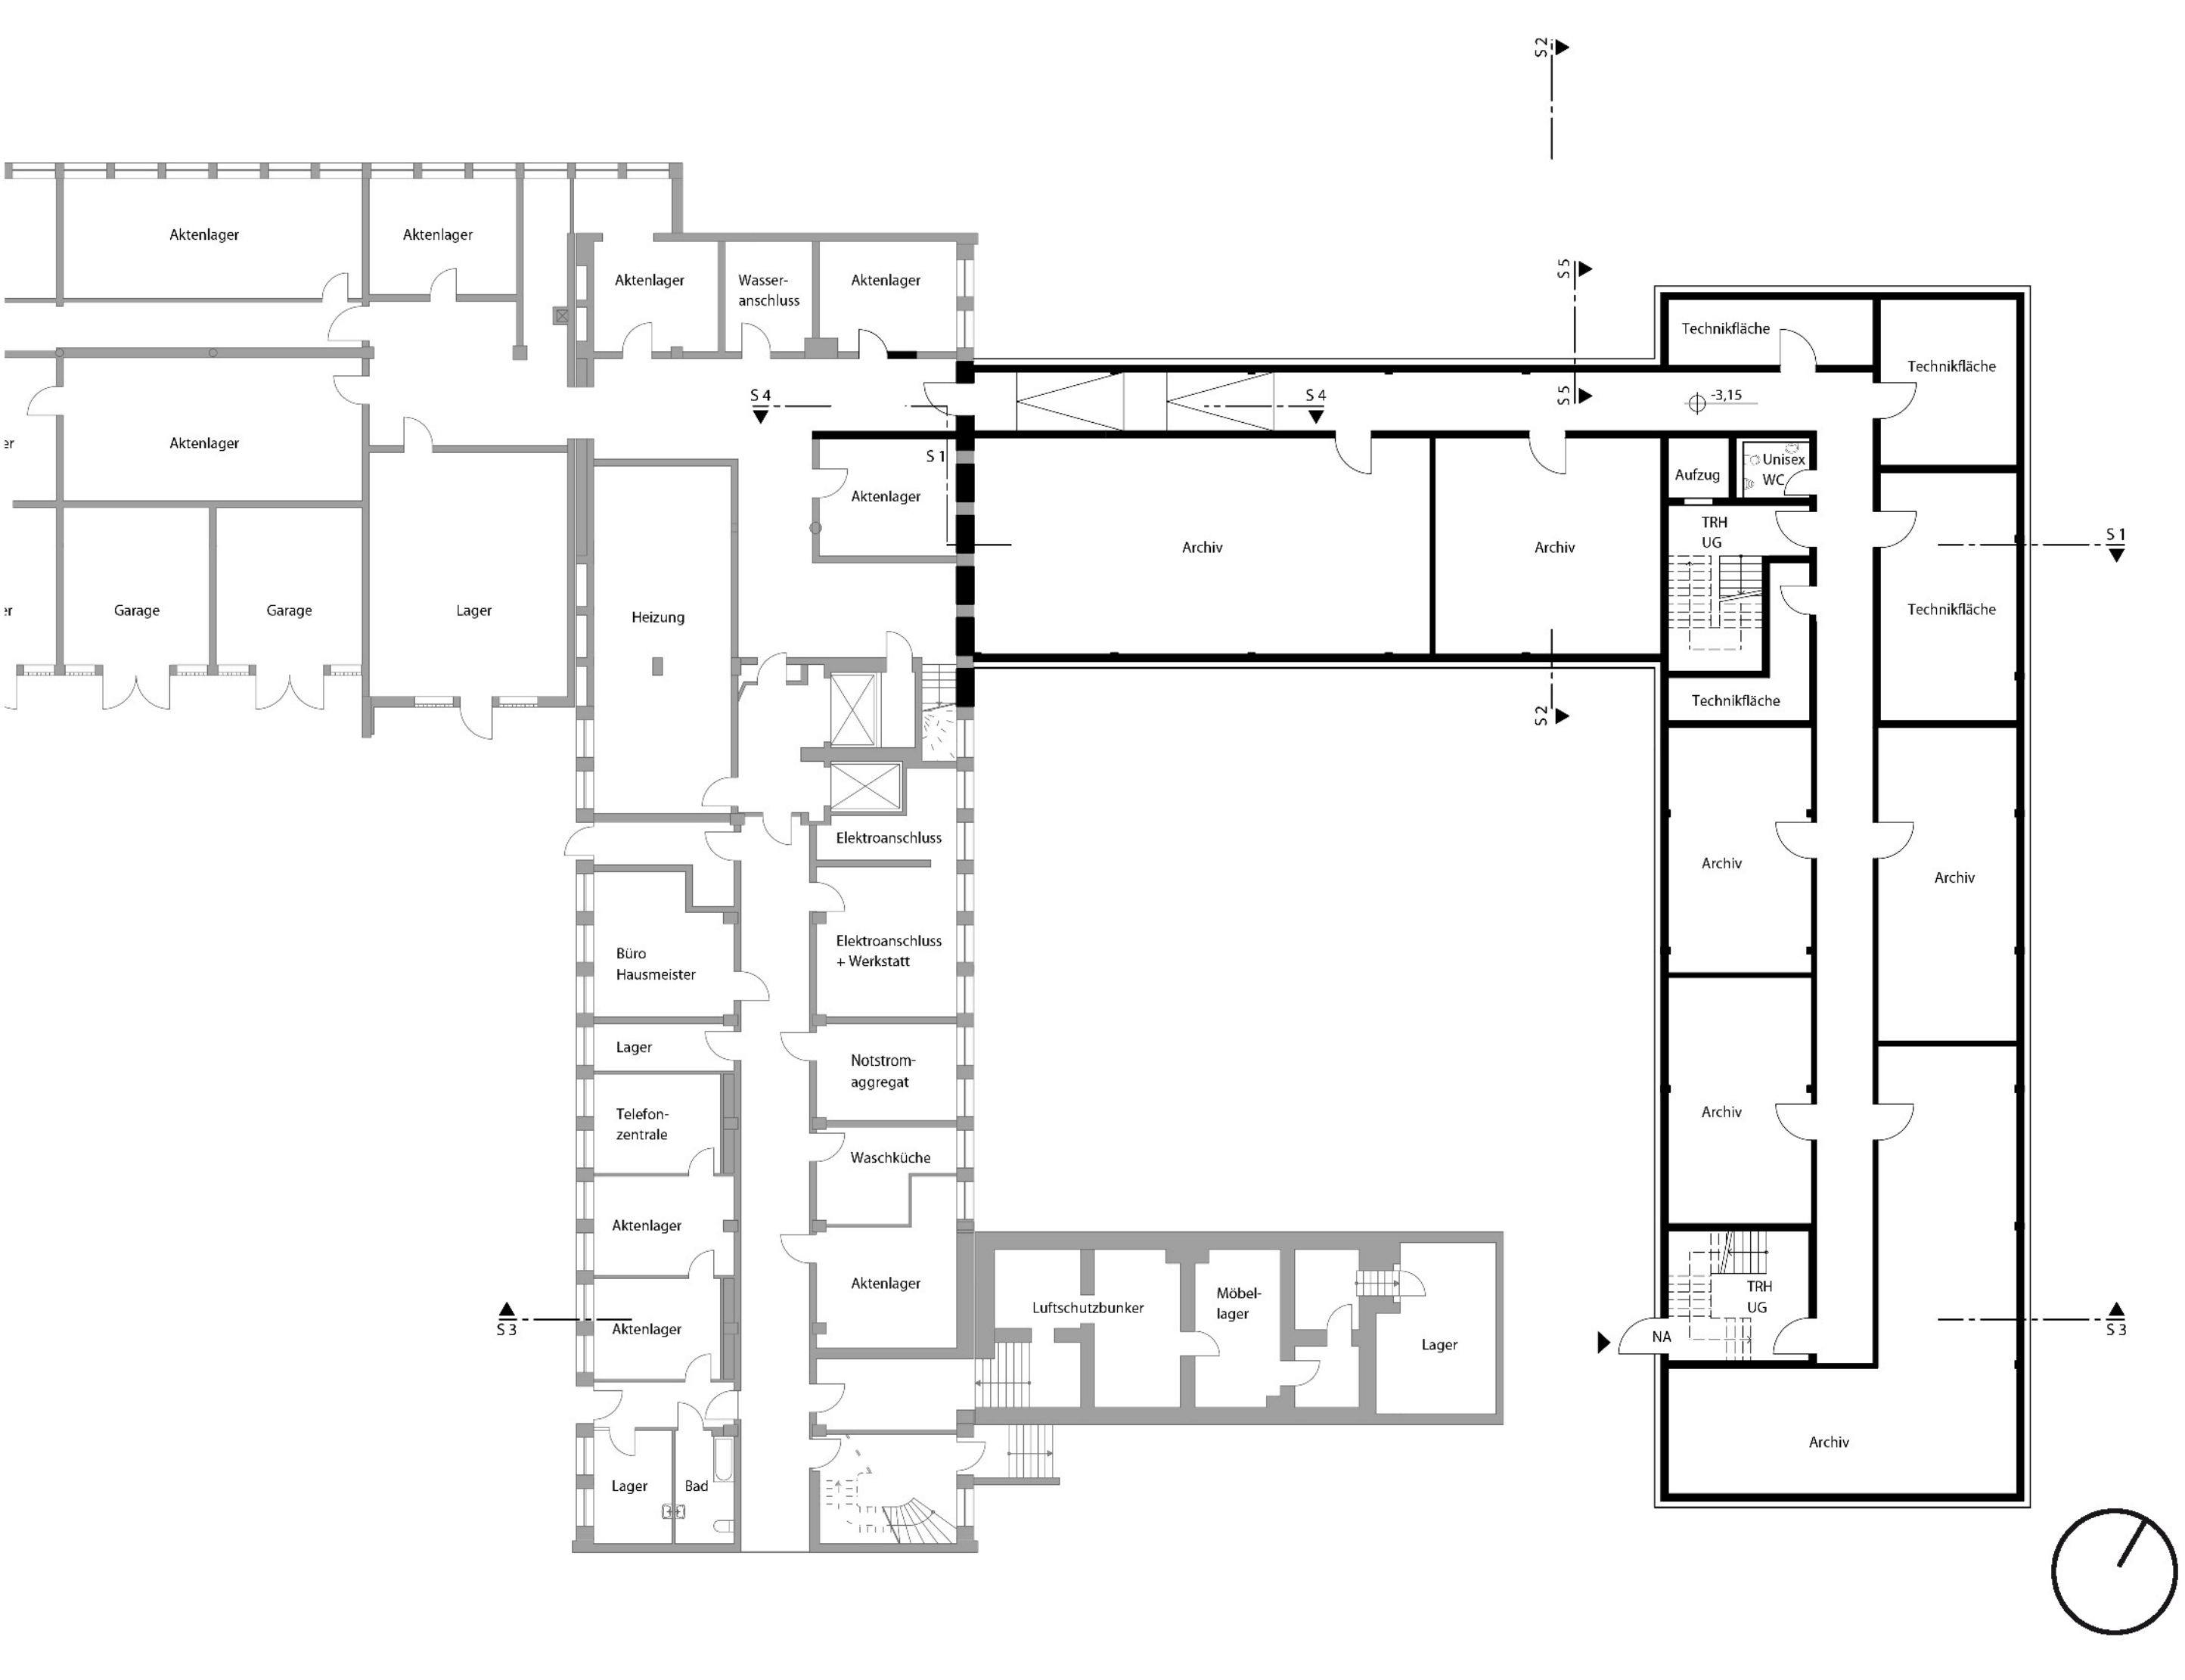


UG 1:200



Schnitt 3 1:200

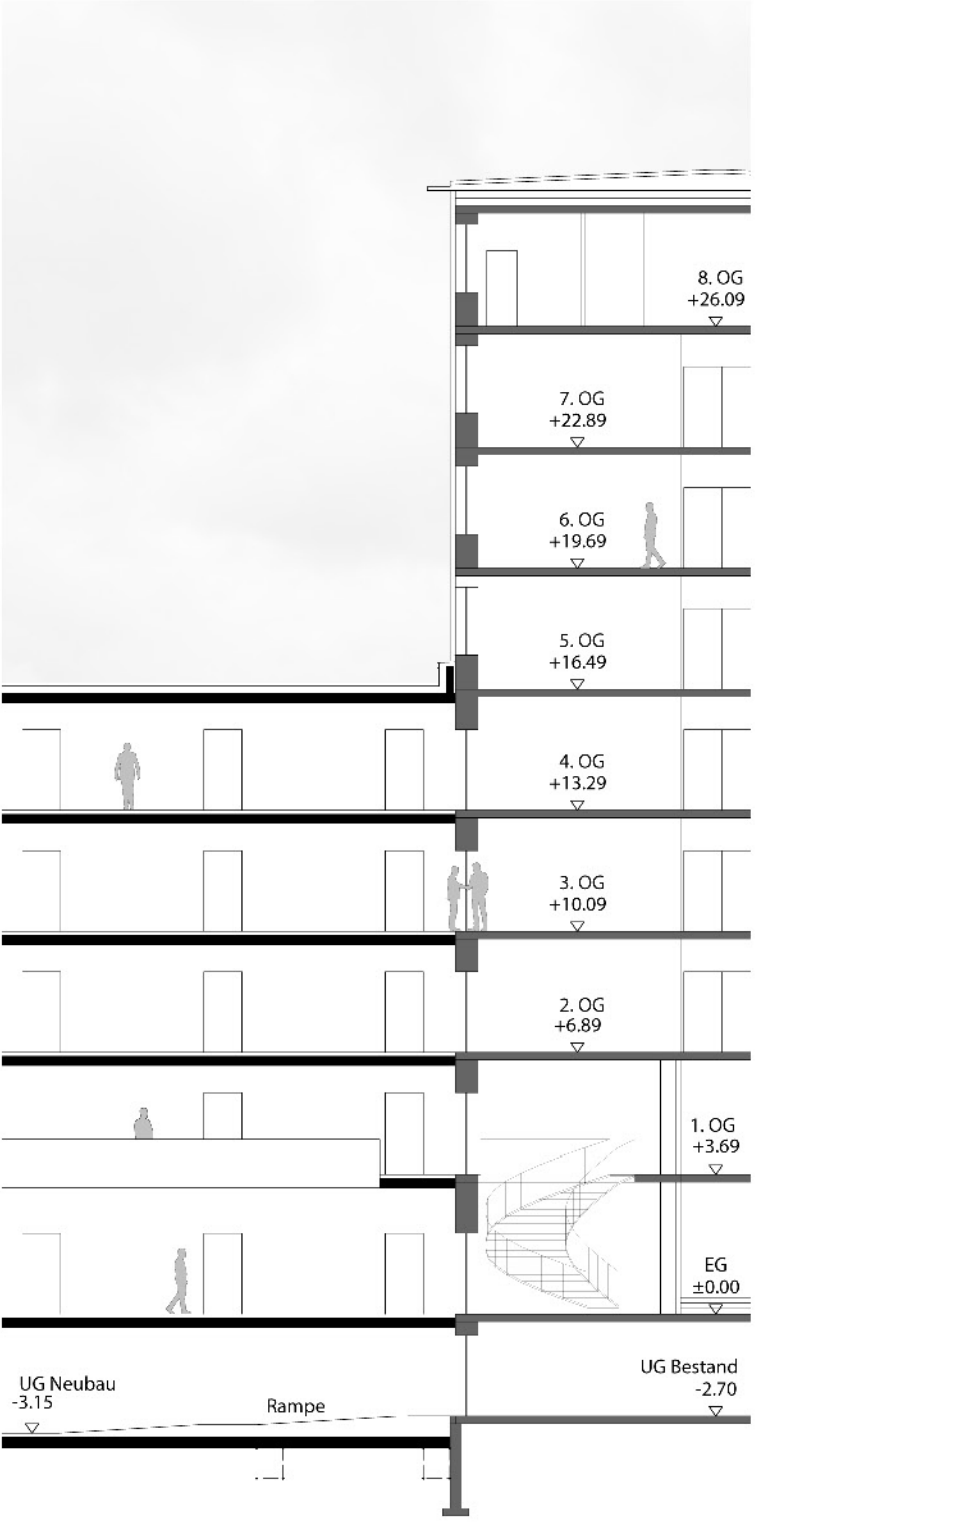

Schnitt 4 1:200

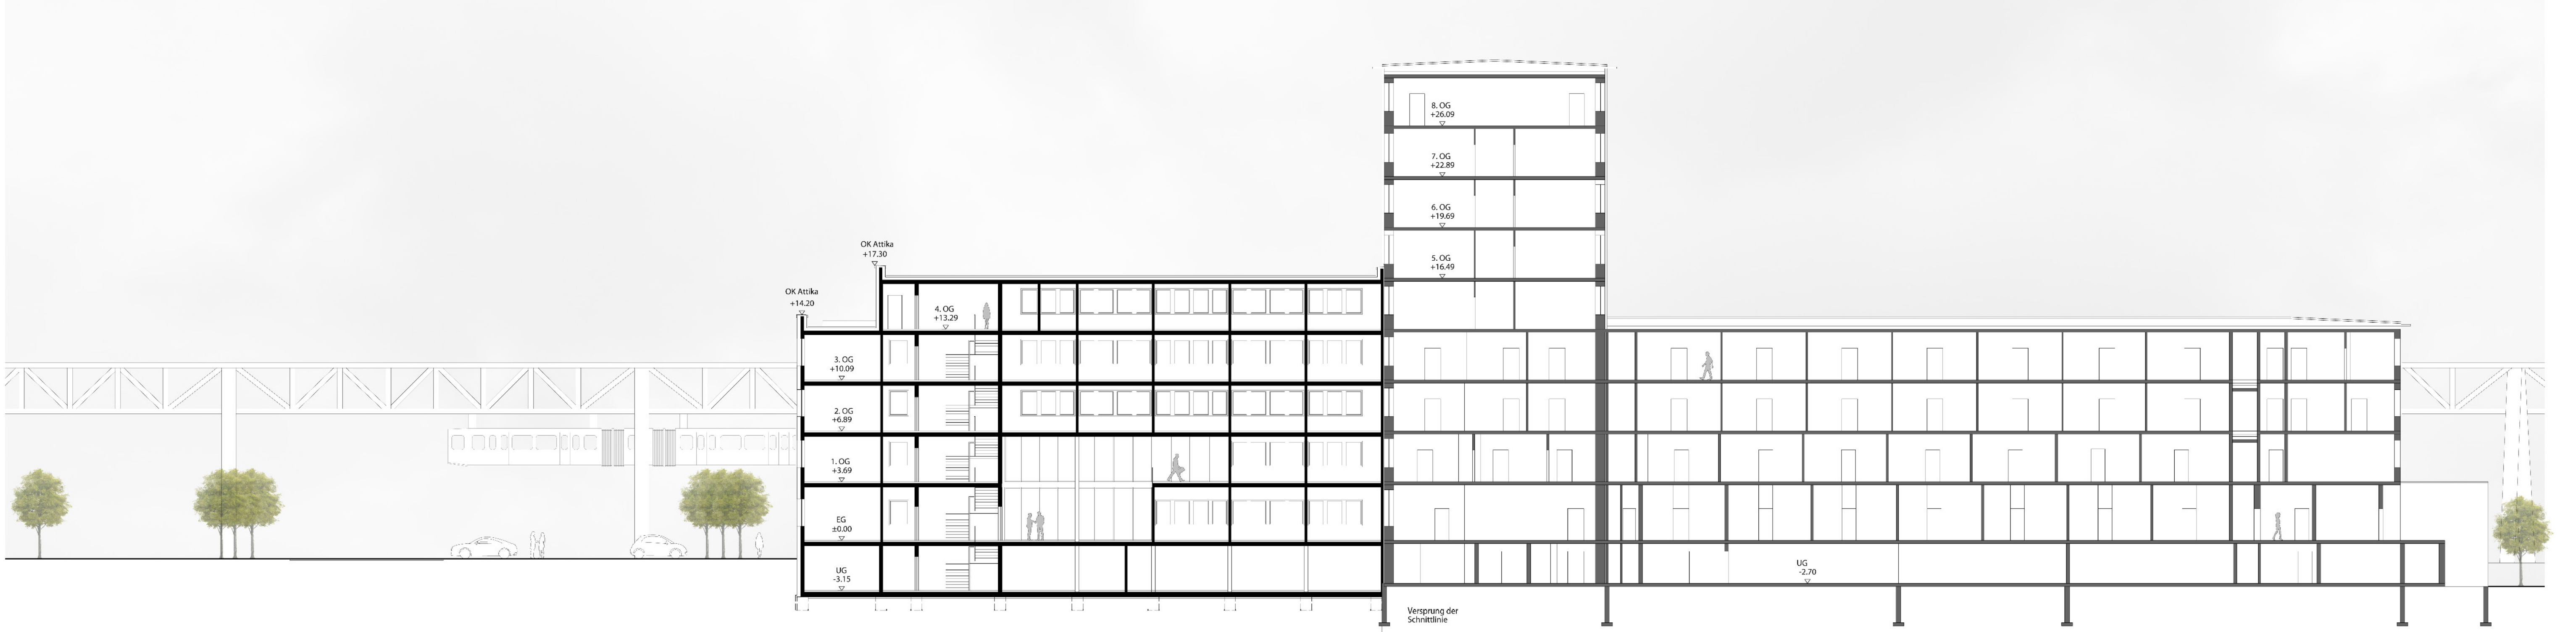

Schnitt 1 1:200